


平面図





S=1:250 (A1)
S=1:500 (A3)

別添資料②

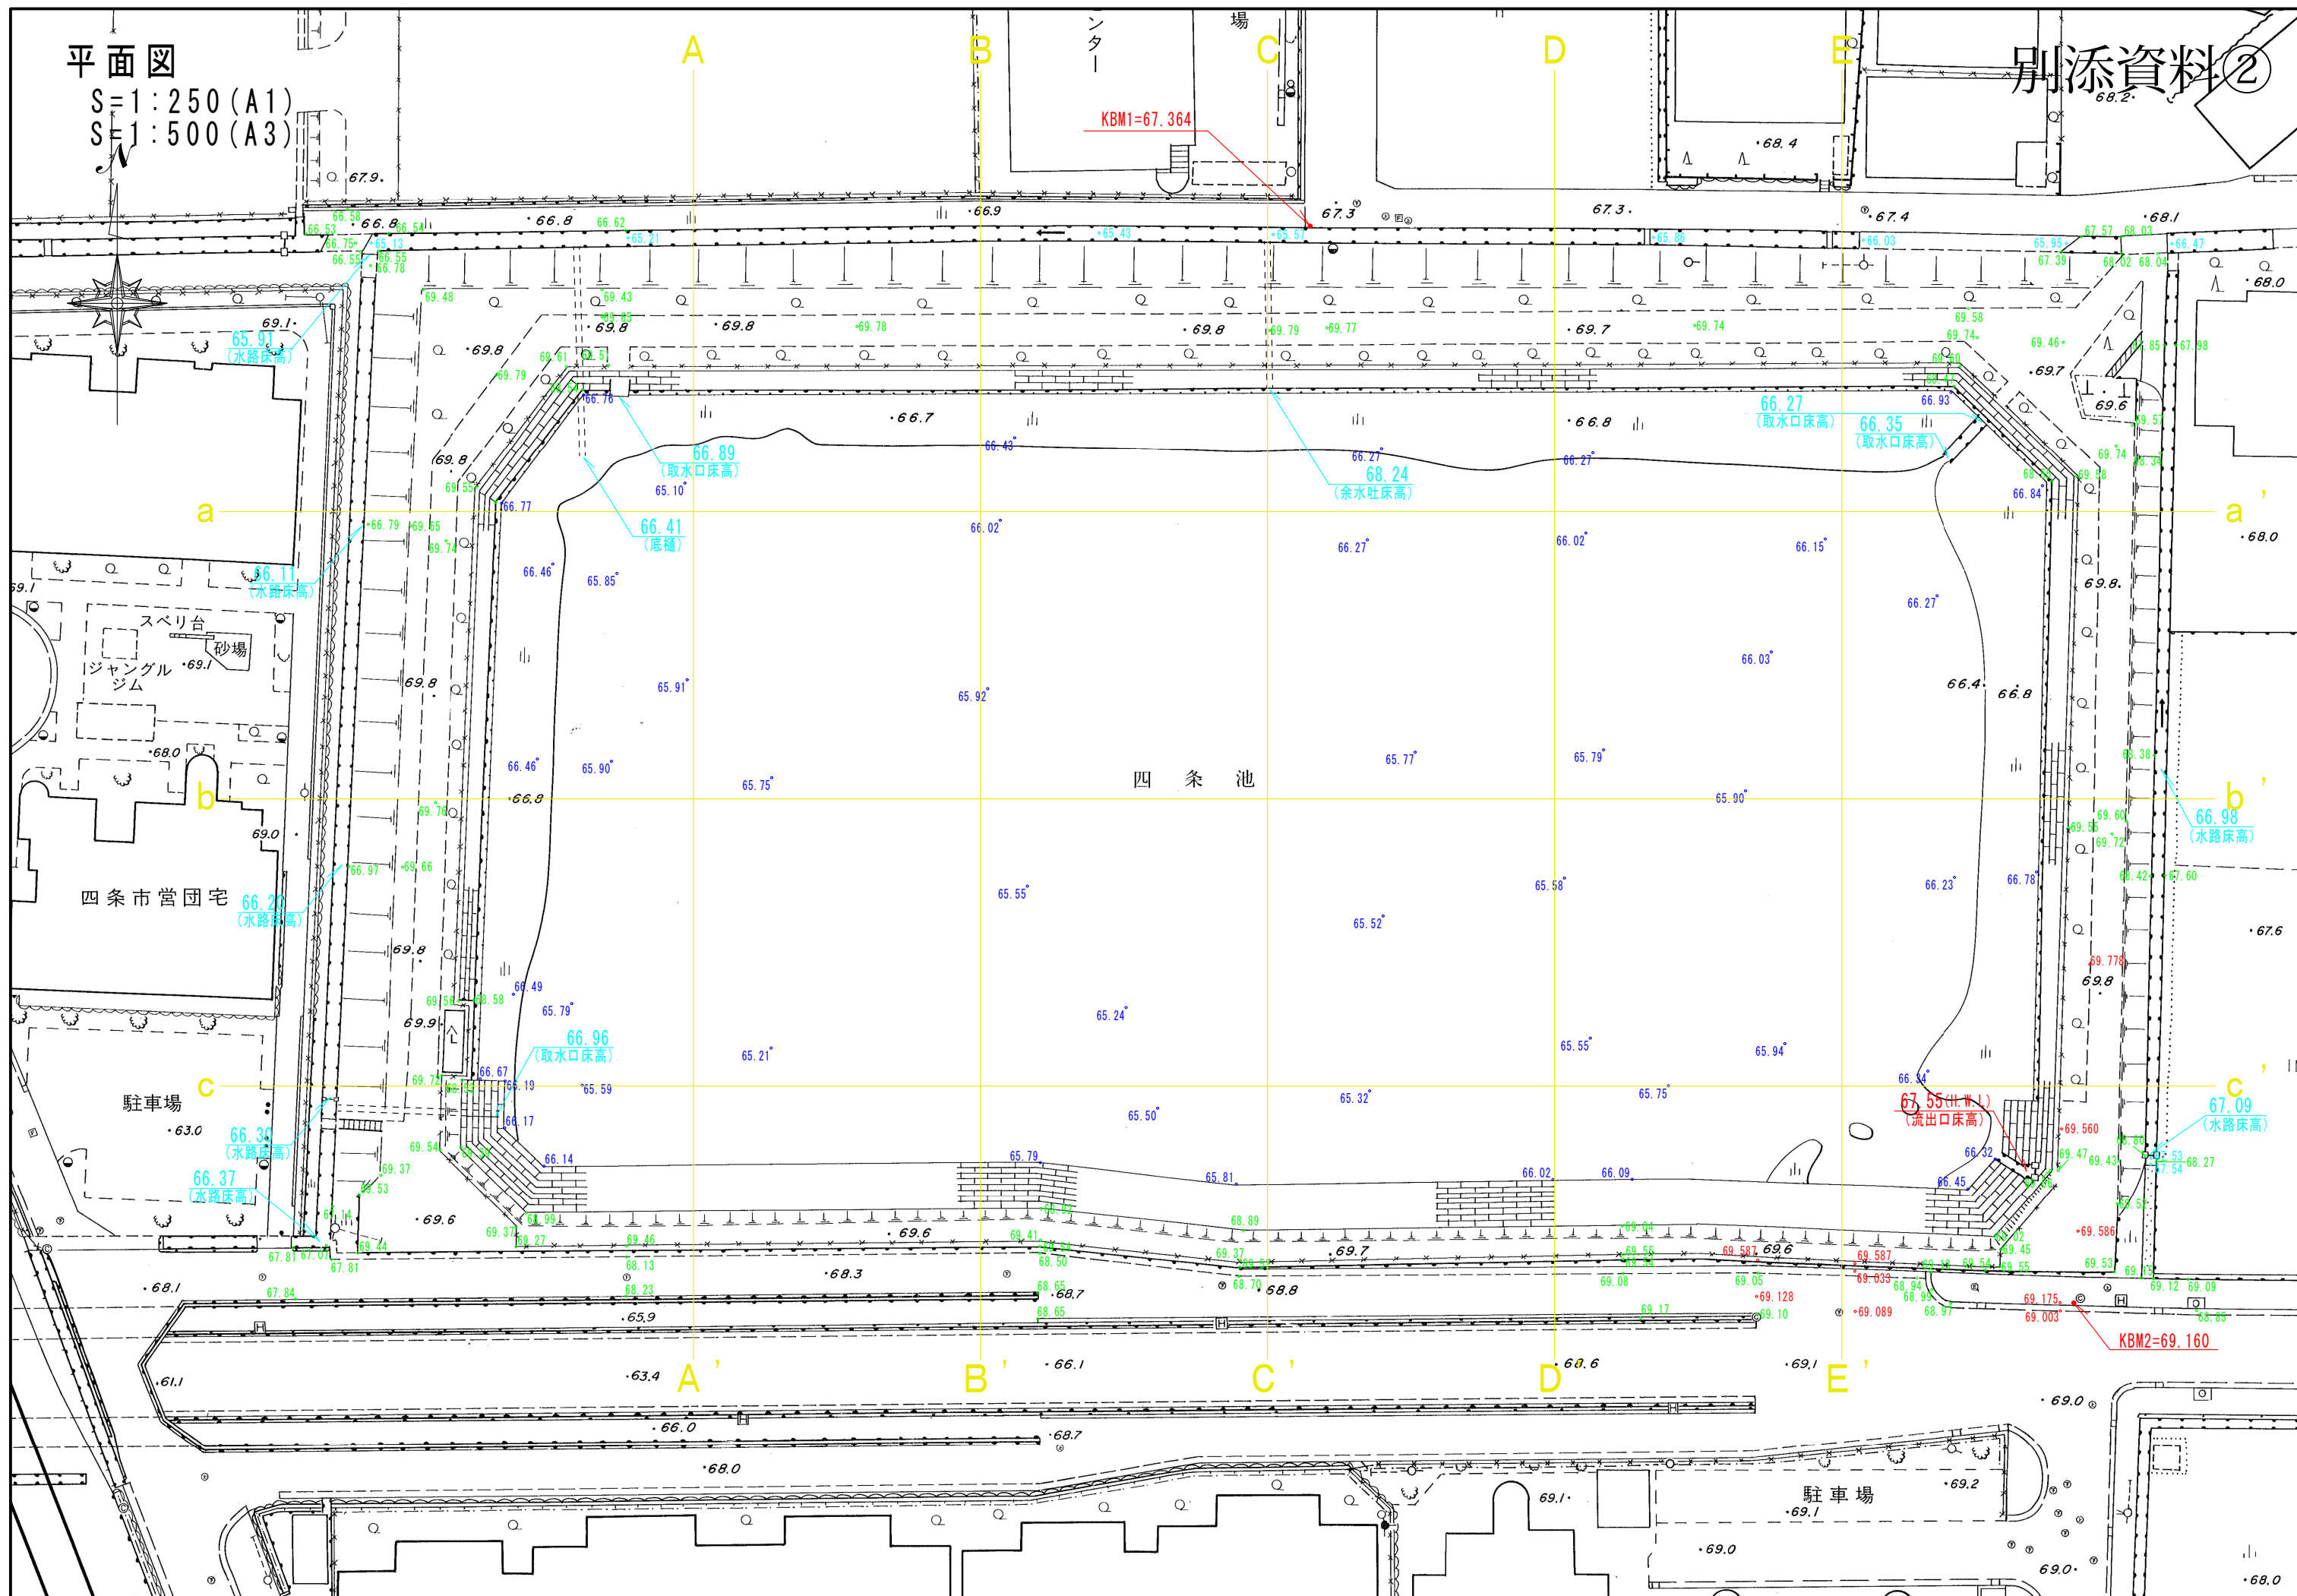

※本図面は参考資料であり、現況と異なる場合は現況を優先とします。

S=1:250 (A1)
S=1:500 (A3)

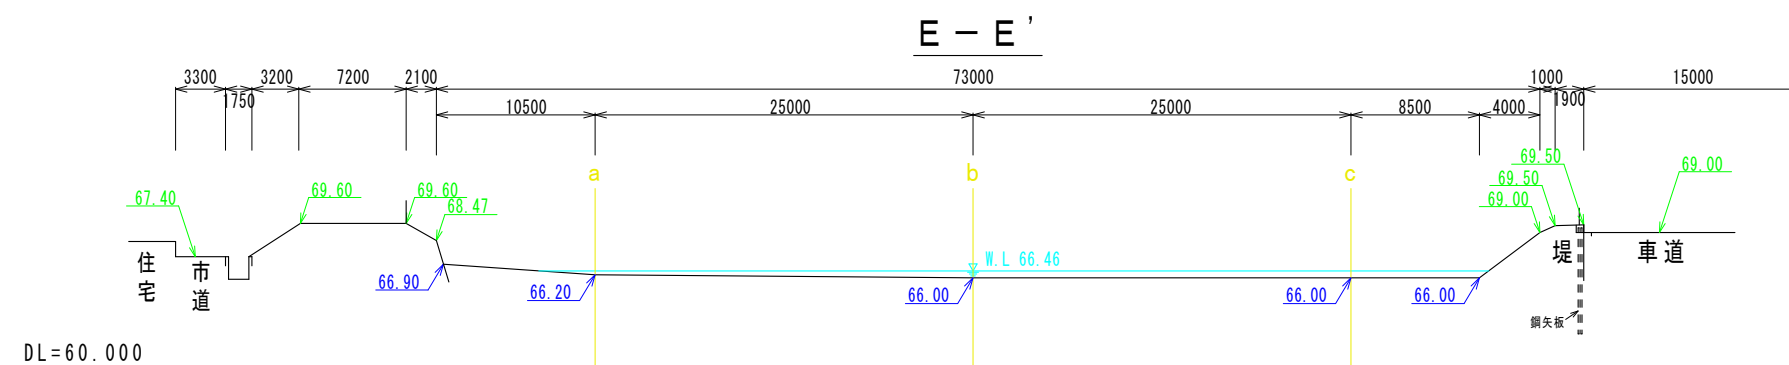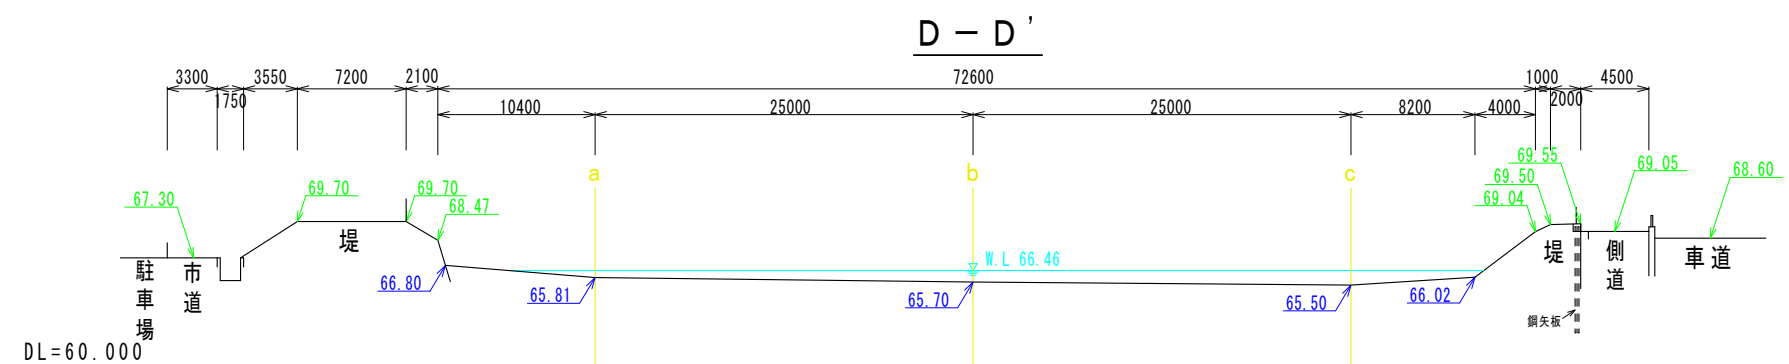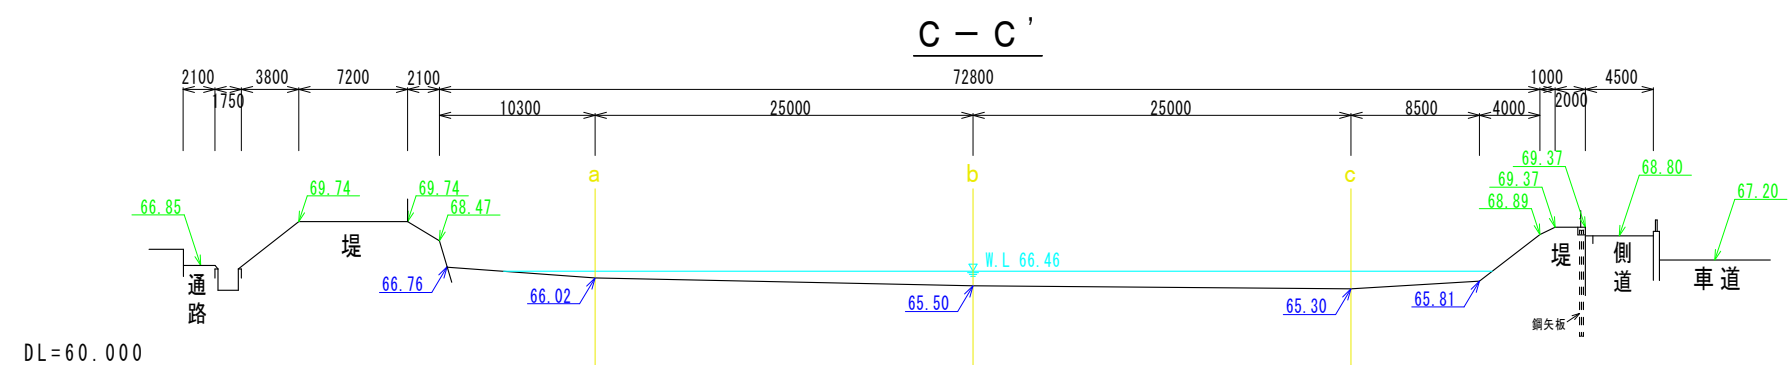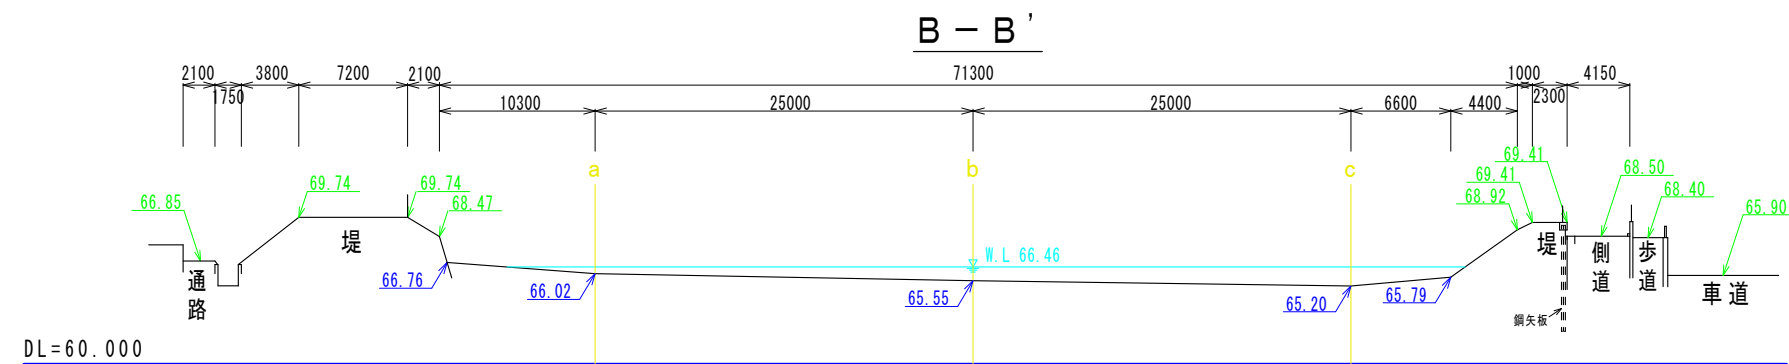


横断面图


S=1:250 (A1)

S=1:500 (A3)

a - a'

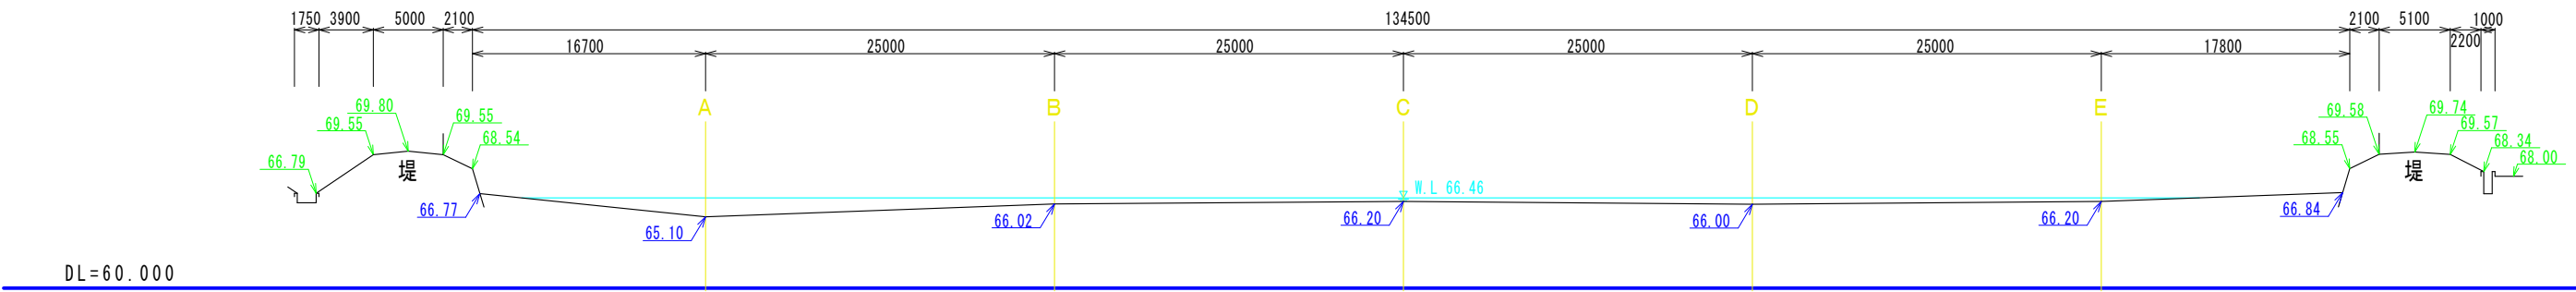

b - b'

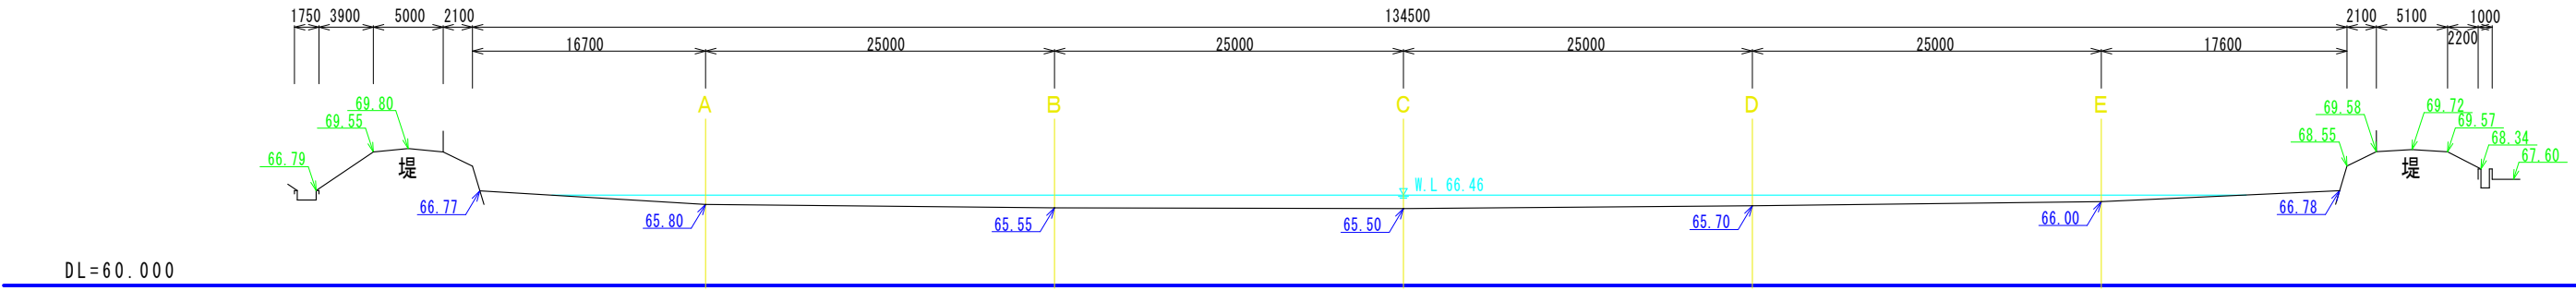

c - c'

