


丈量図 $\frac{1}{17}$

全体図

奈良市秋篠町、中山町、敷島町一丁目地内


S=1/1000

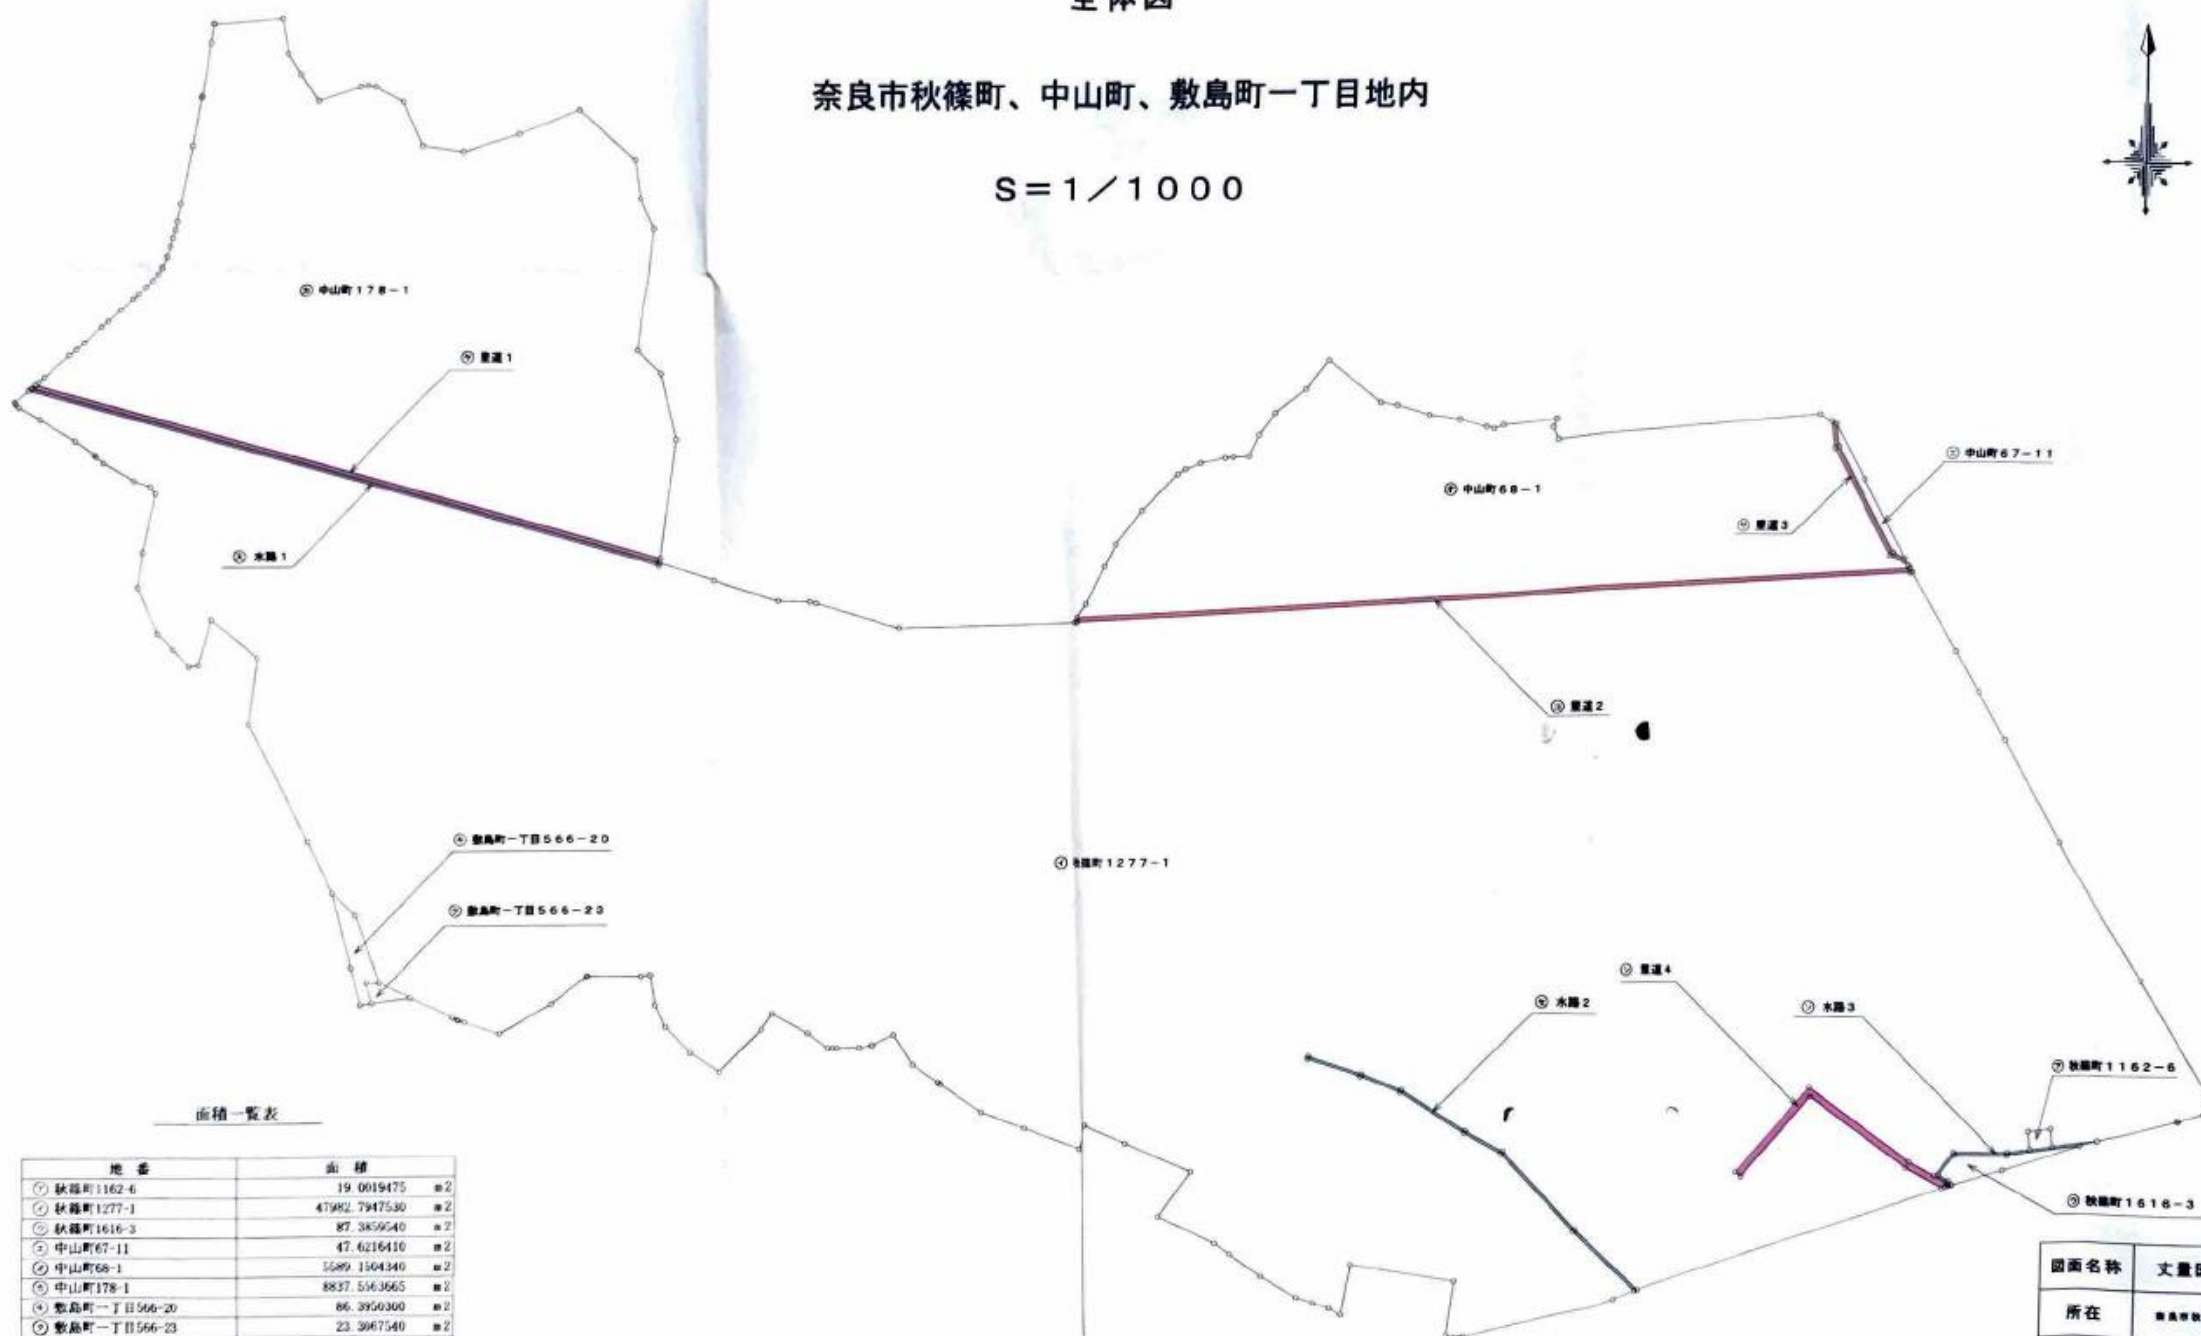

面積一覧表

地番	面積	㎡
秋篠町1162-6	19,001,947.5	㎡2
秋篠町1277-1	47,982,794,753.0	㎡2
秋篠町1616-3	87,385,954.0	㎡2
中山町67-11	47,621,641.0	㎡2
中山町68-1	15,891,150,434.0	㎡2
中山町178-1	8837,536,366.5	㎡2
敷島町一丁目566-20	86,395,030.0	㎡2
敷島町一丁目566-23	23,396,754.0	㎡2
里道1	127,142,873.5	㎡2
里道2	165,448,802.5	㎡2
里道3	31,674,510.5	㎡2
里道4	89,624,582.0	㎡2
水路1	85,771,710.0	㎡2
水路2	53,957,515.0	㎡2
水路3	24,526,370.5	㎡2

図面名称	丈量図(全体図)		
所在	奈良市秋篠町、中山町、敷島町一丁目地内		
図番	1/17	縮尺	1/1000
平成20年3月11日 作成			
測量・作成者 奈良市秋篠早月町10番10号 三和マンションB-517 土地家屋調査士 中島 俊一			

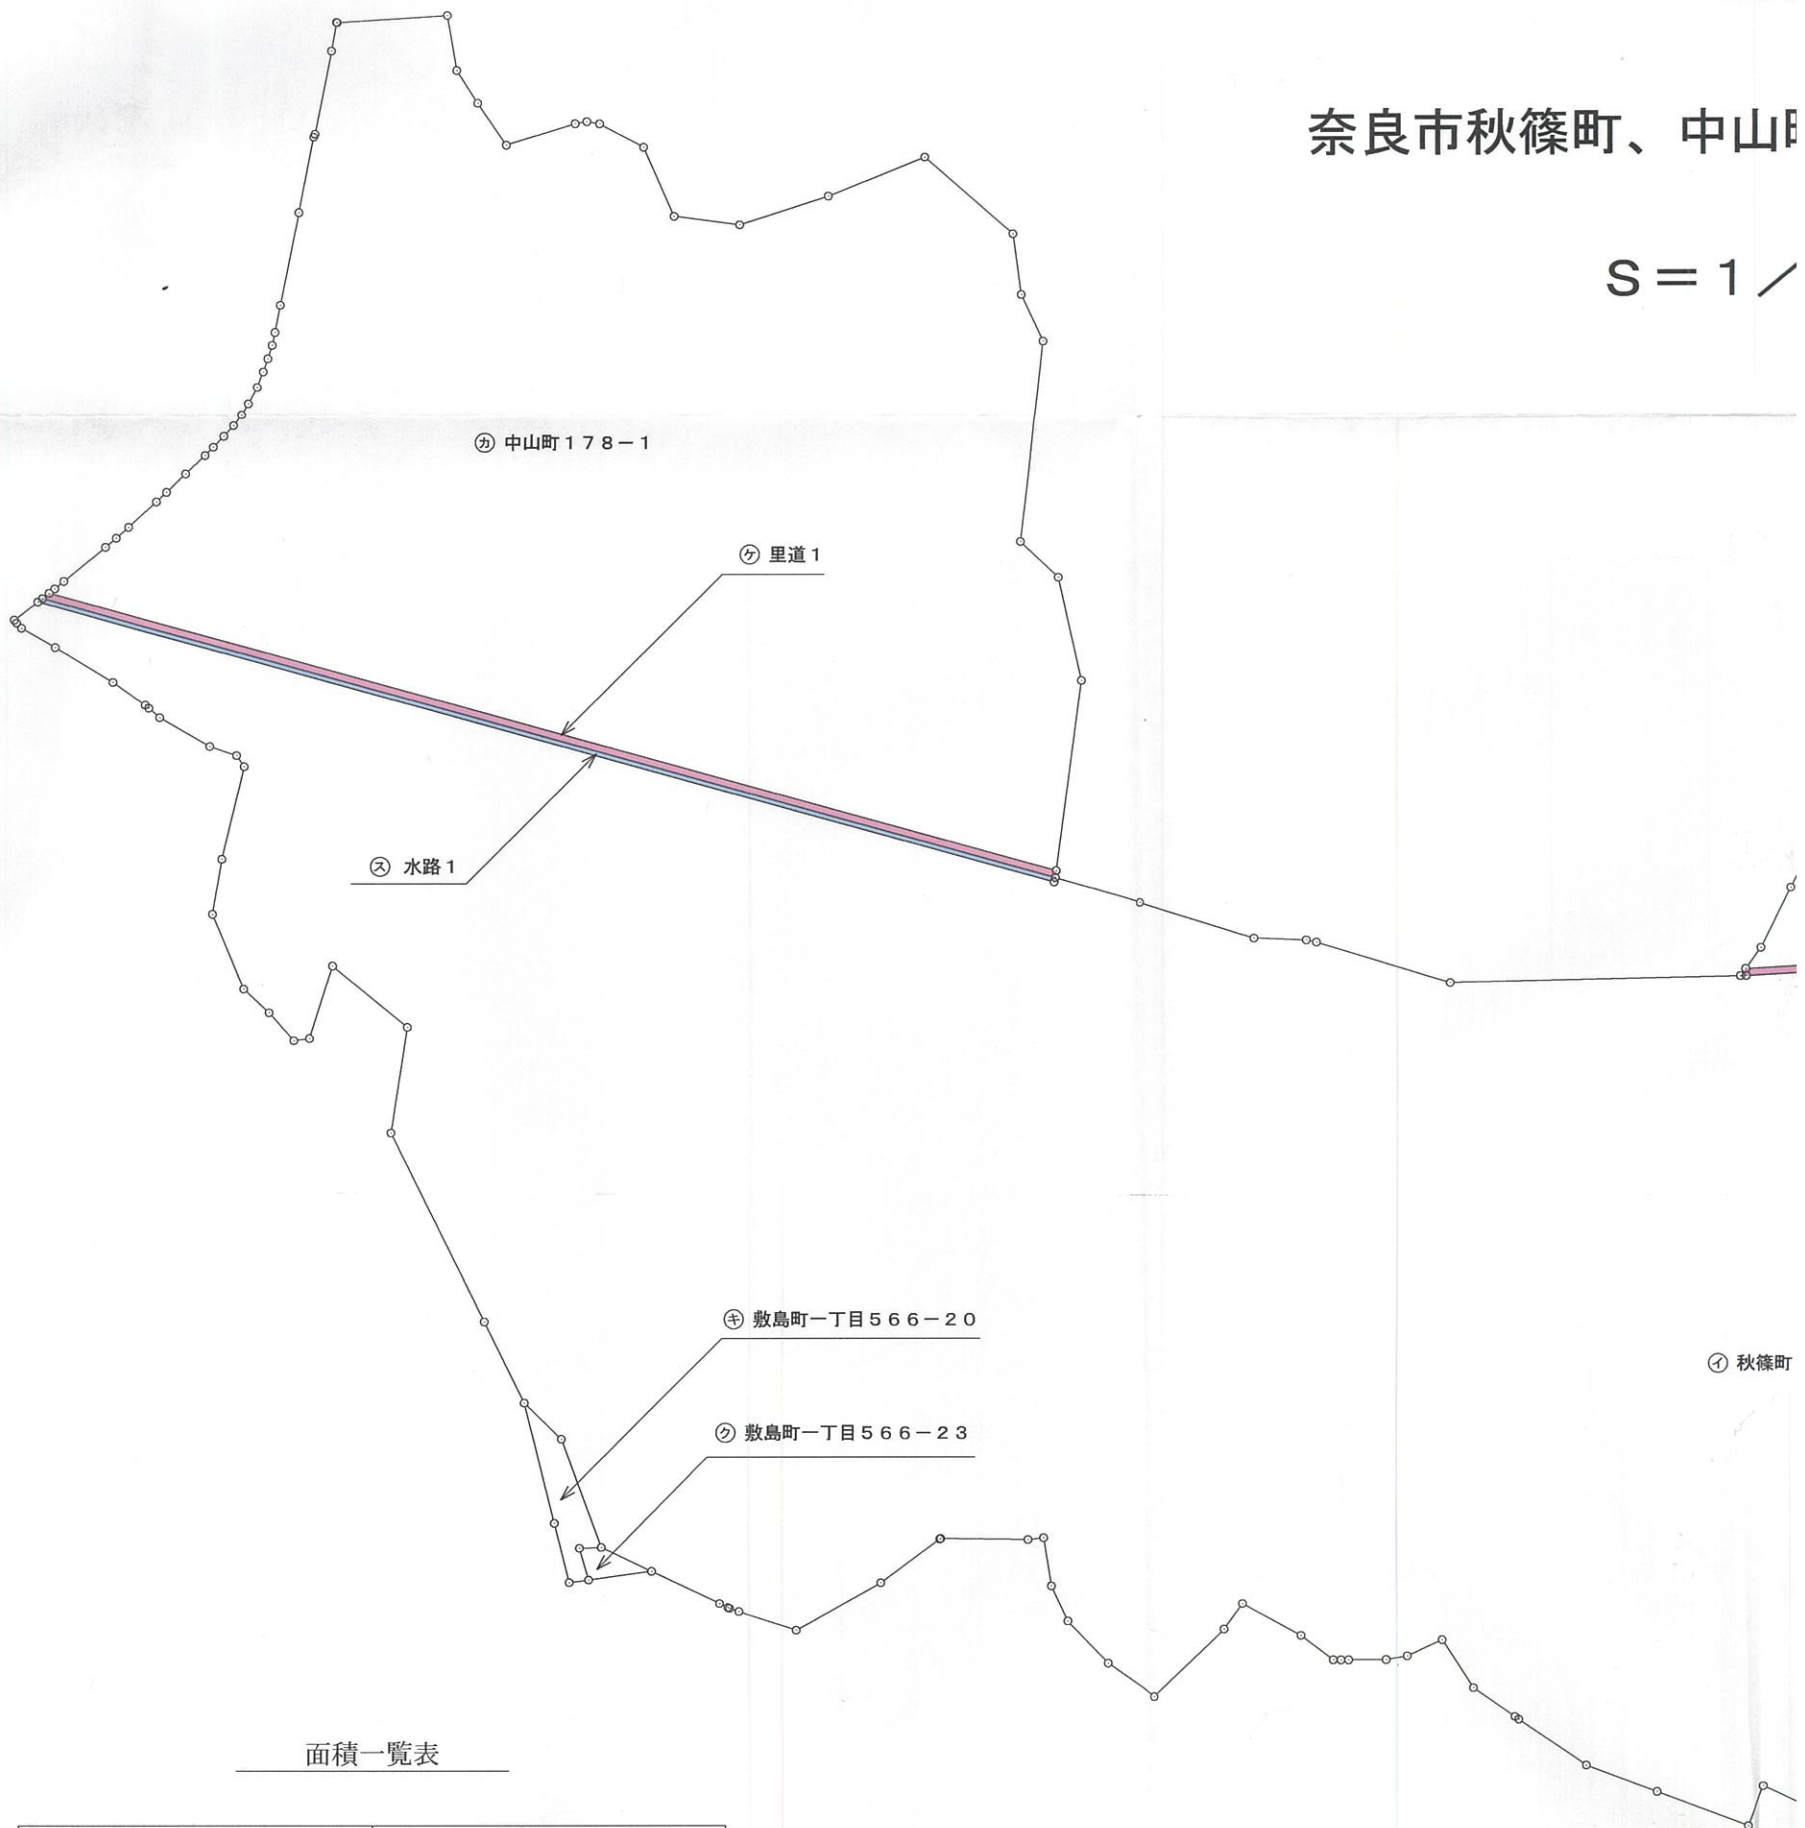

面積一覧表

地番	面積
ア 秋篠町1162-6	19.0019475 m ²
イ 秋篠町1277-1	47982.7947530 m ²
ウ 秋篠町1616-3	87.3859540 m ²
エ 中山町67-11	47.6216410 m ²
オ 中山町68-1	5589.1504340 m ²
カ 中山町178-1	8837.5563665 m ²
キ 敷島町一丁目566-20	86.3950300 m ²
ク 敷島町一丁目566-23	23.3067540 m ²
ケ 里道1	127.1428735 m ²
コ 里道2	165.4698025 m ²
サ 里道3	31.6745105 m ²
シ 里道4	89.6245820 m ²
ス 水路1	85.7717100 m ²
セ 水路2	53.9575150 m ²
ソ 水路3	24.5263705 m ²


丈量図

1/17

全体図

中山町、敷島町一丁目地内

1/1000


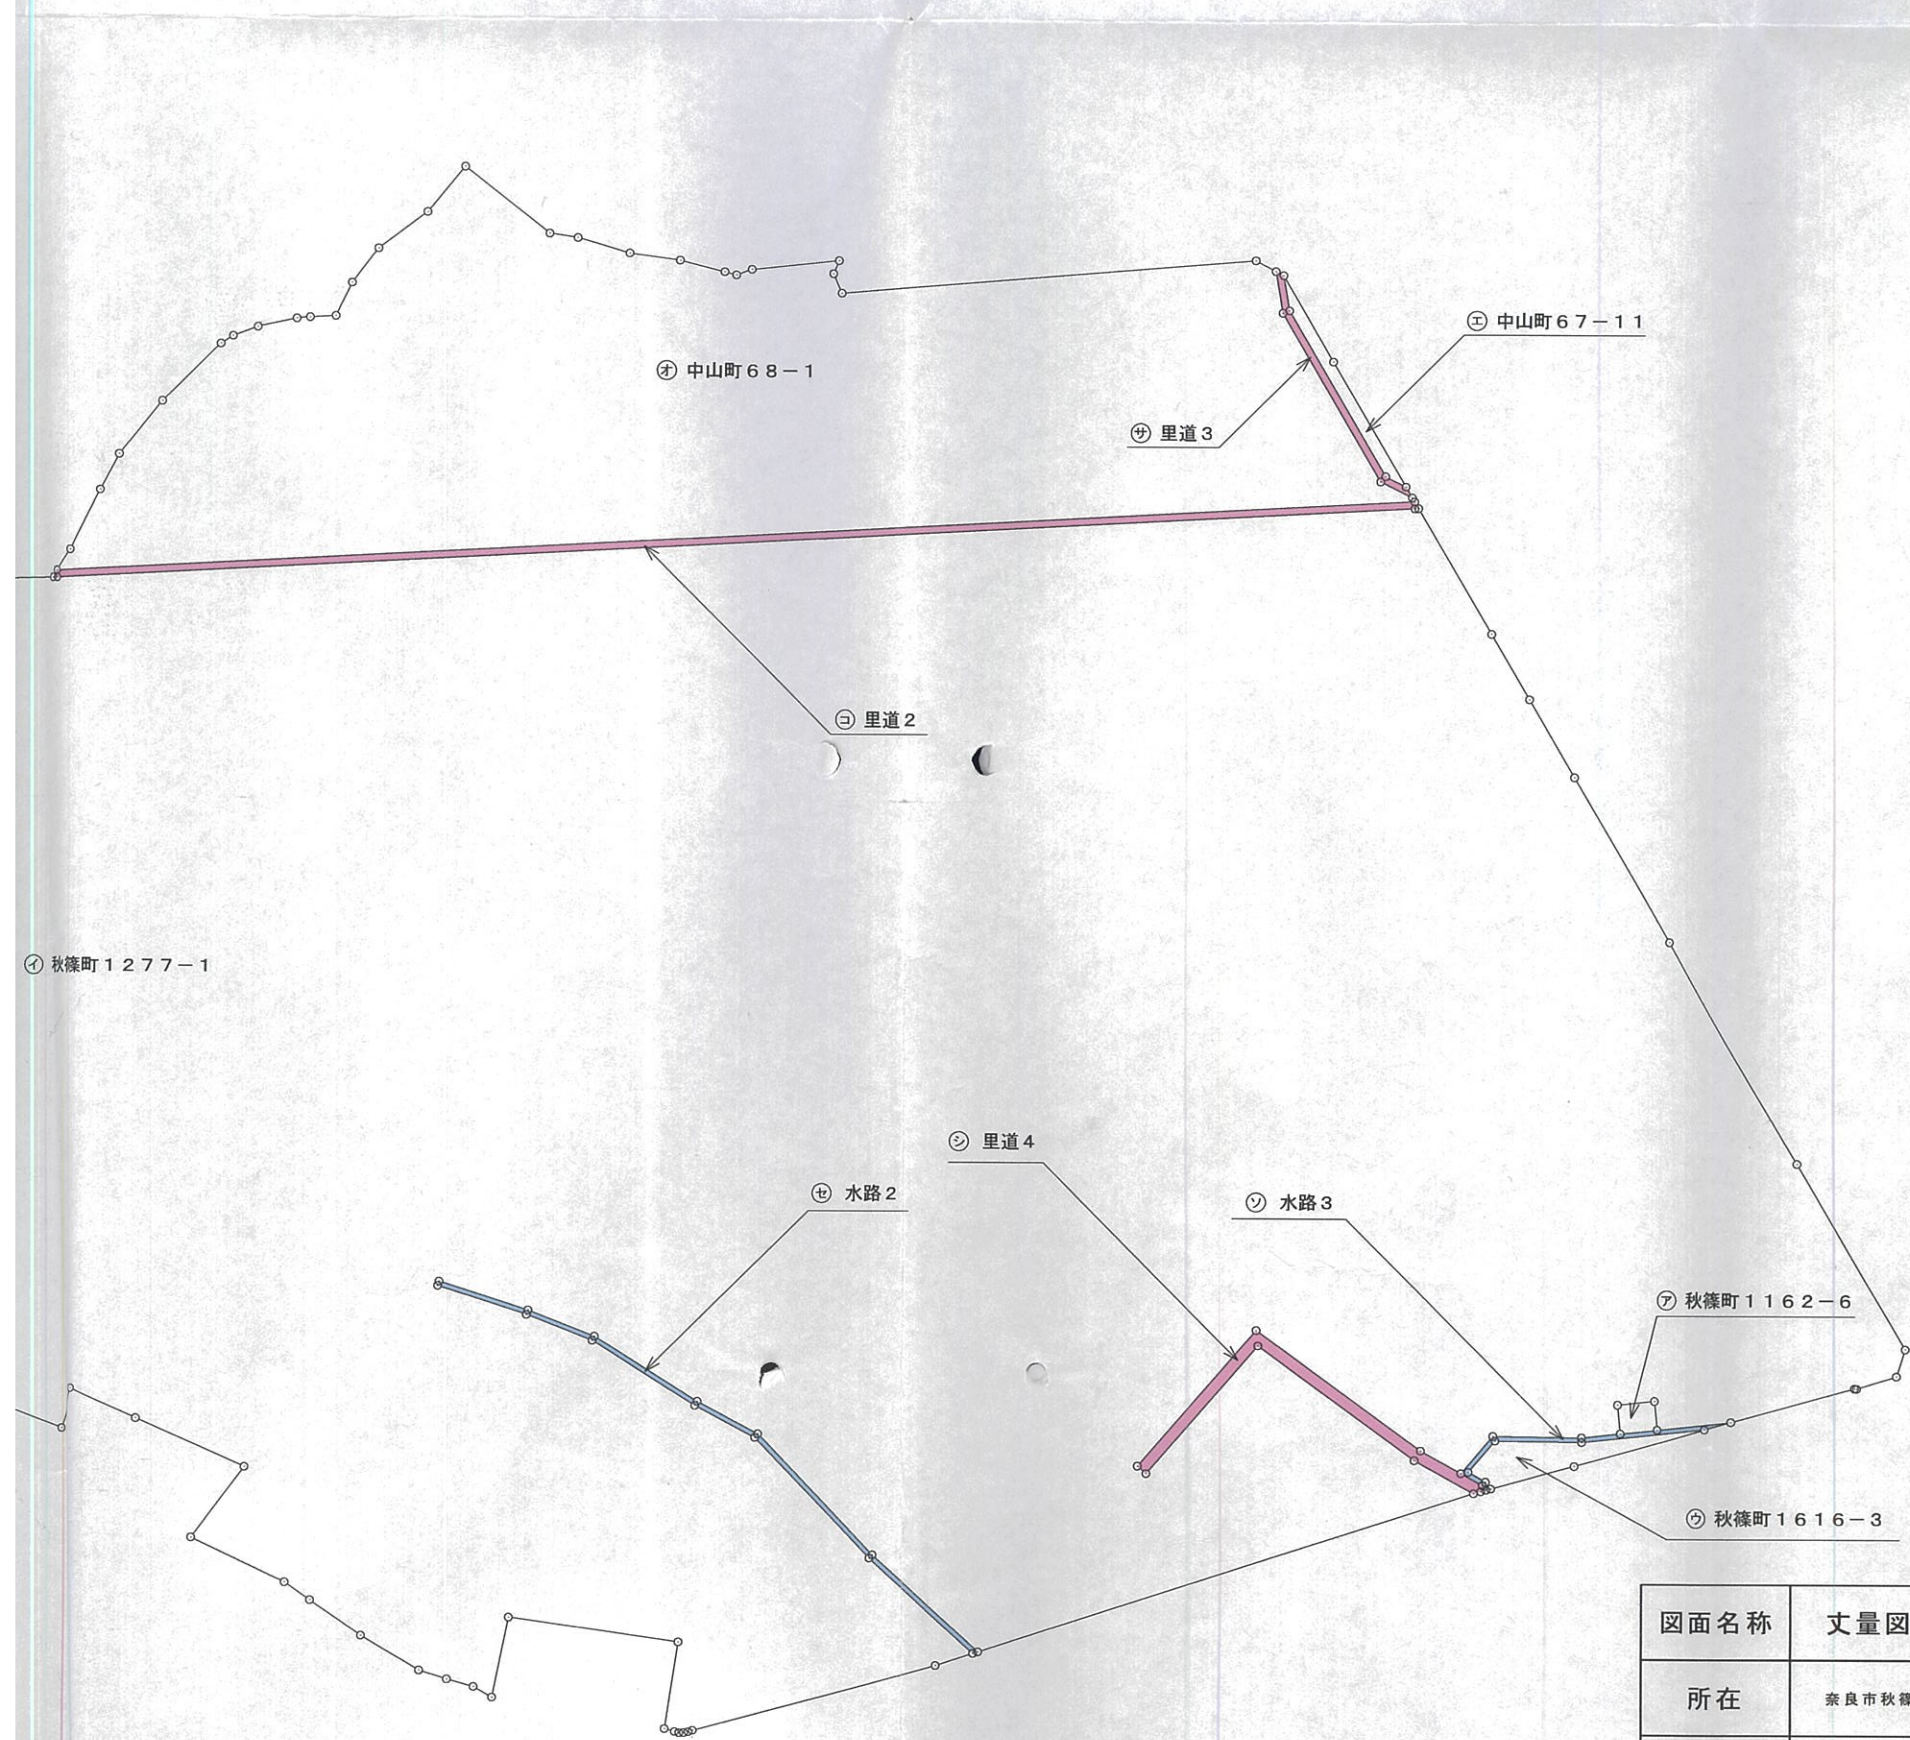


図面名称	丈量図(全体図)		
所在	奈良市秋篠町、中山町、敷島町一丁目地内		
図番	1/17	縮尺	1/1000
平成20年3月11日 作成			
測量・作成者 奈良市秋篠早月町10番10号 三和マンションB-517 土地家屋調査士 中島 俊一			

丈量図 2/17

(ア) 奈良市秋篠町 1 1 6 2 番 6

S = 1 / 250

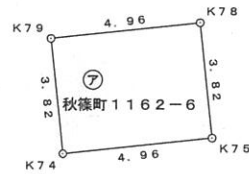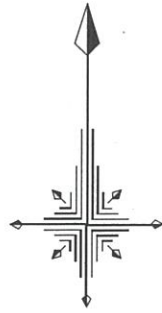

求積表


地番	㊦ 秋篠町1162-6				
NO	X _n	Y _n	Y _{n+1} - Y _{n-1}	X _n · (Y _{n+1} - Y _{n-1})	
K79	-143578.389	-21053.401	-4.538	651558.729282	
K74	-143582.196	-21053.002	5.335	-766011.015660	
K75	-143581.679	-21048.066	4.538	-651573.659302	
K78	-143577.871	-21048.464	-5.335	765987.941785	
合計				-38.003895	
合計面積				19.0019475	
地積				19.00 m ²	

図面名称	丈量図 (ア) 奈良市秋篠町1162番6		
所在	奈良市秋篠町1162番6		
図番	2/17	縮尺	1/250
平成20年3月11日 作成			
測量・作成者			
奈良市秋篠早月町10番10号 三和マンションB-517 土地家屋調査士 中島 俊一			

丈量図


(イ) 奈良市秋篠町 1277-1

S = 1 / 100

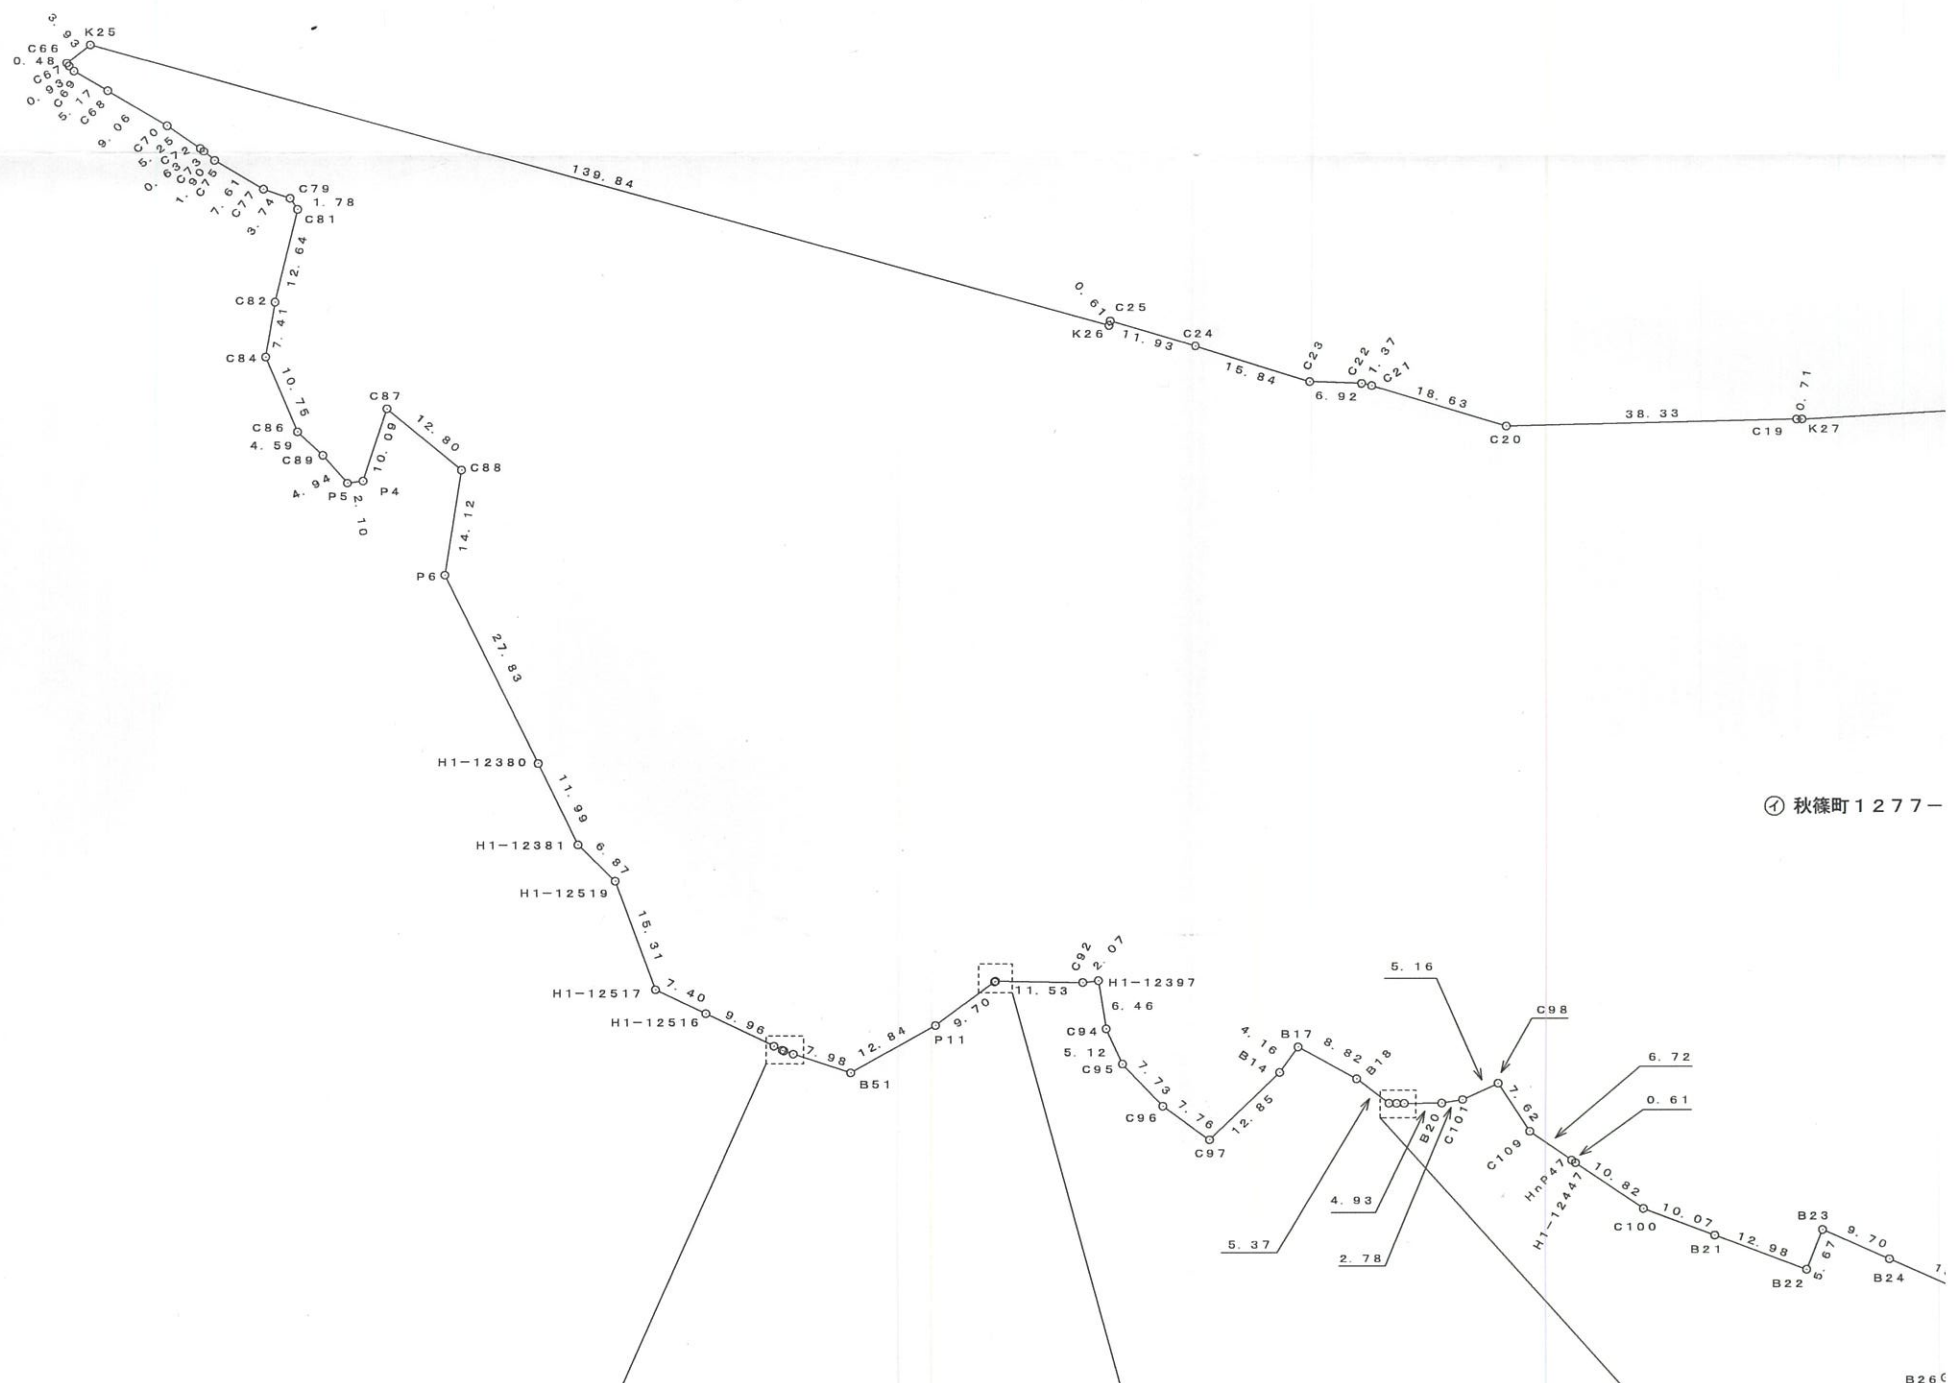


① 秋篠町 1277-1


拡大図 1 / 100

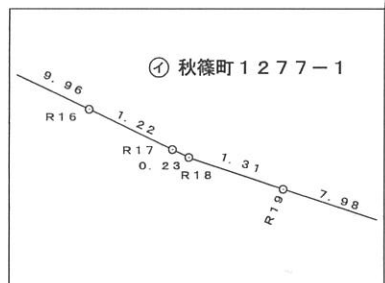

拡大図 1 / 100

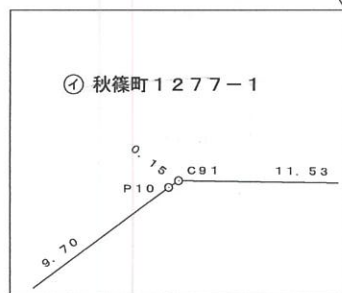

拡大図 1 / 100

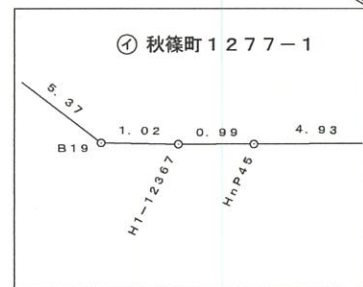

丈量図 4/17

(イ) 奈良市秋篠町1277番1 (その2)

S=1/1000

点簿表

地番	NO	X _n	Y _n	Y _{n+1} -Y _{n-1}	X _{n+1} *(Y _{n+1} -Y _{n-1})
	K25	-143419.925	-21487.868	-137.867	19772874.524241
	C66	-143422.339	-21490.977	-2.897	462586.505573
	C67	-143422.718	-21490.675	0.934	-123956.819612
	C69	-143423.407	-21490.043	5.114	-723467.363398
	C68	-143425.984	-21485.561	12.265	-1759119.493780
	C70	-143430.640	-21477.778	12.078	-1732355.269920
	C72	-143433.963	-21473.483	4.773	-646568.873199
	C73	-143434.985	-21473.005	1.916	-274819.708776
	C75	-143435.340	-21471.567	8.006	-1148543.832940
	C77	-143439.189	-21464.999	10.112	-1459457.070158
	C79	-143440.395	-21461.455	4.544	-651791.154880
	C81	-143441.871	-21460.455	-1.954	282283.413934
	C82	-143454.189	-21463.409	-4.183	460008.789927
	C84	-143461.484	-21464.638	2.900	-118997.933290
	C86	-143471.408	-21460.489	7.516	-1078331.192528
	C89	-143474.540	-21457.122	6.649	-853962.216460
	F5	-143478.238	-21453.840	5.366	-769994.225108
	F4	-143477.967	-21451.756	5.187	-744220.214829
	C87	-143468.361	-21448.653	17.990	-1864084.414473
	C88	-143476.494	-21438.763	7.742	-1110795.016568
	F6	-143490.454	-21440.911	10.178	-1480443.840812
	H1-12380	-143515.407	-21428.585	17.624	-2529315.832968
	H1-12381	-143526.170	-21423.287	10.224	-1497411.562090
	H1-12519	-143530.961	-21418.361	10.274	-1474637.093314
	H1-12517	-143545.309	-21413.013	12.032	-1727137.157888
	H1-12516	-143548.486	-21406.329	15.688	-2351701.551396
	R16	-143552.753	-21397.327	16.104	-1450437.018312
	R17	-143553.286	-21396.225	1.318	-189200.230948
	R18	-143553.390	-21396.099	1.464	-210162.162960
	R19	-143553.810	-21394.751	8.844	-1269549.895840
	R51	-143556.286	-21387.165	18.814	-2700847.964994
	F11	-143550.034	-21375.947	19.016	-2729747.410544
	F10	-143544.258	-21368.149	7.929	-1138162.421082
	C91	-143544.170	-21368.018	11.662	-1674912.110540
	C92	-143544.328	-21356.487	13.502	-1951054.506176
	H1-12397	-143544.094	-21354.426	3.100	-444986.691406
	C94	-143550.479	-21353.387	3.192	-454213.128968
	C95	-143555.130	-21351.234	7.501	-1078807.030136
	C96	-143560.720	-21345.886	11.703	-1688091.106160
	C97	-143565.178	-21339.511	15.597	-2239186.081256
	R14	-143556.244	-21330.289	11.674	-1875875.592656
	R17	-143552.467	-21327.897	10.177	-1486937.527659
	R18	-143557.160	-21320.112	12.023	-1725987.013306
	R19	-143560.059	-21315.834	5.298	-763642.781982
	H1-12387	-143560.377	-21314.814	2.016	-289417.720632
	HwF45	-143560.370	-21313.818	5.930	-851313.623750
	R20	-143560.346	-21308.884	7.678	-1102256.336588
	C101	-143559.871	-21306.140	7.431	-1066793.401461
	C98	-143557.707	-21301.453	8.859	-1271777.726313
	C109	-143564.692	-21297.281	9.709	-1391863.769228
	HwF47	-143567.913	-21291.744	6.047	-894155.169911
	H1-12447	-143568.294	-21291.234	9.472	-1359678.096408
	C100	-143574.343	-21282.272	18.399	-261124.336867
	R21	-143577.869	-21272.835	21.591	-3097989.763679
	R22	-143582.427	-21260.681	14.244	-2051388.090188
	R23	-143577.153	-21258.591	19.983	-1079430.717093
	R24	-143581.062	-21249.700	23.322	-1348597.294744
	R25	-143587.411	-21235.269	7.467	-1062235.469712
	R26	-143596.777	-21242.253	9.349	-706819.160173
	F13	-143602.641	-21229.920	15.661	-224690.580701
	F14	-143604.986	-21226.592	10.692	-149201.518112
	F15	-143609.650	-21219.828	14.534	-208722.635190

H1-28250	-143614.201	-21212.058	11.453	-164481.444053
R0	-143615.371	-21209.375	7.227	-102708.296217
R6	-143616.358	-21204.891	5.991	-86406.600728
H1-29319	-143617.743	-21200.384	4.589	-69066.822827
C103	-143617.142	-21200.242	24.549	-3535412.219538
C104	-143616.322	-21177.833	20.646	-2964078.708612
H1-29318	-143621.800	-21179.596	-0.406	5810.465800
R28	-143622.183	-21178.241	1.944	-27081.523752
R29	-143622.335	-21177.652	1.194	-17185.067990
R30	-143622.311	-21177.047	1.207	-17332.129377
R31	-143622.200	-21176.445	1.161	-16845.374200
R32	-143622.065	-21175.899	32.818	-471386.960960
C105	-143613.288	-21143.627	37.237	-544728.005236
E54	-143611.477	-21138.649	-9.612	1294228.433124
R55	-143599.132	-21152.639	29.364	420284.413568
E56	-143583.240	-21167.913	23.236	3338156.581400
E57	-143579.635	-21175.876	-21.628	3106327.268980
E58	-143570.516	-21189.541	22.331	3206873.192796
E59	-143567.125	-21198.205	-20.377	292467.306125
R60	-143563.359	-21209.918	11.525	1649467.712475
R68	-143562.774	-21209.730	11.919	-1741126.703306
R67	-143566.546	-21197.999	20.466	-293822.930436
R66	-143589.965	-21189.264	22.431	-3229417.884915
R65	-143578.502	-21175.568	21.725	-3119442.950950
R64	-143562.743	-21167.539	23.258	-3333818.545608
R63	-143598.670	-21152.212	29.565	-4245494.679550
R62	-143611.458	-21137.974	79.842	-11468226.029636
C106	-143590.221	-21072.370	57.748	-8292048.982308
E49	-143585.185	-21080.228	-28.670	4118607.122950
R60	-143570.836	-21101.040	-35.480	5093853.261280
E51	-143567.774	-21115.706	-15.814	3279697.608036
R61	-143586.780	-21116.854	14.428	-3071670.061940
E52	-143568.790	-21101.278	37.443	-5375646.203970
E53	-143584.600	-21079.411	27.237	-3910813.756200
E50	-143567.564	-21074.041	9.547	-1379830.473508
E55	-143582.411	-21069.864	15.895	-2282455.601845
E44	-143582.725	-21058.146	16.862	-2421092.077570
E74	-143582.196	-21053.002	4.745	-681297.320920
E79	-143578.399	-21053.401	4.538	-601508.728282
E78	-143577.871	-21048.464	5.335	-760897.941785
E75	-143581.679	-21048.060	10.479	-1504992.414241
E43	-143580.622	-21037.985	26.225	-376461.811360
R33	-143576.194	-21021.841	18.413	-2336514.594632
R34	-143576.141	-21021.572	5.504	-740213.960064
R35	-143574.495	-21018.337	6.336	-912509.490226
R36	-143570.936	-21015.216	-13.342	1910223.428112
R37	-143546.424	-21029.679	-31.775	4541187.622600
R38	-143517.054	-21046.991	-30.149	4316895.661046
R39	-143495.316	-21050.828	-18.846	2794312.725336
R40	-143485.072	-21065.837	-11.079	1588671.112688
R41	-143476.465	-21070.907	-14.825	2127008.530625
R45	-143459.917	-21080.662	-10.230	1467594.959914
E73	-143459.947	-21081.137	-180.072	25904849.549684
E72	-143469.815	-21261.234	-180.813	2501218.588375
C19	-143469.891	-21261.560	-39.040	562194.544640
C20	-143470.737	-21300.274	56.164	9627890.472868
C21	-143465.363	-21318.114	-19.185	2752381.797305
C22	-143465.063	-21319.439	-8.265	1185738.653045
C23	-143464.897	-21326.379	-22.031	3140673.163017
C24	-143466.055	-21341.490	-26.367	3811363.281185
C25	-143456.715	-21352.948	-11.620	166897.028300
R26	-143437.307	-21353.110	-134.922	19435548.773854
合計				6283.189500
面積				4782.794730
地積				6780.19 #2

図面名称	丈量図 (イ) 奈良市秋篠町1277番1(その2)		
所在	奈良市秋篠町1277番1		
図番	4/17	縮尺	1/1000
平成20年3月11日 作成			
測量・作成者 奈良市秋篠町10番10号 三和マンションB-517 土地家屋調査士 中島 俊一			

丈量

(イ) 奈良市秋篠町 1 2

S = 1 / 1

求積表

地番	① 秋篠町1277-1			
NO	X_n	Y_n	$Y_{n+1} - Y_{n-1}$	$X_n \cdot (Y_{n+1} - Y_{n-1})$
K25	-143419.923	-21487.868	-137.867	19772874.524241
C66	-143422.339	-21490.977	-2.807	402586.505573
C67	-143422.718	-21490.675	0.934	-133956.818612
C69	-143423.407	-21490.043	5.114	-733467.303398
C68	-143425.984	-21485.561	12.265	-1759119.693760
C70	-143430.640	-21477.778	12.078	-1732355.269920
C72	-143433.663	-21473.483	4.773	-684608.873499
C73	-143434.086	-21473.005	1.916	-274819.708776
C75	-143435.340	-21471.567	8.006	-1148343.332040
C77	-143439.189	-21464.999	10.112	-1450457.079168
C79	-143440.395	-21461.455	4.544	-651793.154880
C81	-143441.871	-21460.455	-1.954	280285.415934
C82	-143454.169	-21463.409	-4.183	600068.788927
C84	-143461.484	-21464.638	2.920	-418907.533280
C86	-143471.408	-21460.489	7.516	-1078331.102528
C89	-143474.540	-21457.122	6.649	-953962.216460
P5	-143478.238	-21453.840	5.366	-769904.225108
P4	-143477.967	-21451.756	5.187	-744220.214829
C87	-143468.361	-21448.653	12.993	-1864084.414473
C88	-143476.494	-21438.763	7.742	-1110795.016548
P6	-143490.454	-21440.911	10.178	-1460445.840812
H1-12380	-143515.407	-21428.585	17.624	-2529315.532968
H1-12381	-143526.170	-21423.287	10.224	-1467411.562080
H1-12519	-143530.961	-21418.361	10.274	-1474637.093314
H1-12517	-143545.309	-21413.013	12.032	-1727137.157888
H1-12516	-143548.486	-21406.329	15.686	-2251701.551396
R16	-143552.753	-21397.327	10.104	-1450457.016312
R17	-143553.286	-21396.225	1.318	-189203.230948
R18	-143553.390	-21396.009	1.464	-210162.162960
R19	-143553.810	-21394.761	8.844	-1269589.895640
B51	-143556.286	-21387.165	18.814	-2700867.964804
P11	-143550.034	-21375.947	19.016	-2729747.446544
P10	-143544.258	-21368.149	7.929	-1138162.421682
C91	-143544.170	-21368.018	11.662	-1674012.110540
C92	-143544.328	-21356.487	13.592	-1951054.506176
H1-12397	-143544.094	-21354.426	3.100	-444986.691400
C94	-143550.479	-21353.387	3.192	-458213.128968
C95	-143555.130	-21351.234	7.501	-1076807.030130
C96	-143560.720	-21345.886	11.703	-1680091.106160
C97	-143565.178	-21339.531	15.597	-2239186.081266
B14	-143556.244	-21330.289	11.674	-1675875.592456
B17	-143552.867	-21327.857	10.177	-1460937.527459
B18	-143557.100	-21320.112	12.023	-1725987.013300
B19	-143560.359	-21315.834	5.298	-760582.781982
H1-12367	-143560.377	-21314.814	2.016	-289417.720032
HnP45	-143560.375	-21313.818	5.930	-851313.023750
B20	-143560.346	-21308.884	7.678	-1102256.336588
C101	-143559.871	-21306.140	7.431	-1066793.401401
C98	-143557.707	-21301.453	8.859	-1271777.726313
C109	-143564.092	-21297.281	9.709	-1393863.769228
HnP47	-143567.913	-21291.744	6.047	-868155.169911
H1-12447	-143568.264	-21291.234	9.472	-1359878.596608
C100	-143574.343	-21282.272	18.399	-2641624.336857
B21	-143577.869	-21272.835	21.591	-3099989.769579
B22	-143582.427	-21260.681	14.244	-2045188.090188
B23	-143577.153	-21258.591	10.981	-1576620.717093
B24	-143581.052	-21249.700	23.322	-3348597.294744
B25	-143587.411	-21235.269	7.447	-1069295.449717
B26	-143596.777	-21242.253	5.349	-768099.160173
P13	-143602.641	-21229.920	15.661	-2248960.960701
P14	-143604.986	-21226.592	10.092	-1449261.518712
P15	-143609.650	-21219.828	14.534	-2087222.653100

H1-28250
M3
M4
H1-28319
C103
C104
H1-28318
B28
B29
B30
B31
B32
C105
K54
K55
K56
K57
K58
K59
K60
K68
K67
K66
K65
K64
K63
K62
C106
K49
K50
K51
K61
K52
K53
K39
K45
K44
K74
K79
K78
K75
K43
B33
B34
B35
B36
B37
B38
B39
B40
B41
B45
K73
K27
C19
C20
C21
C22
C23
C24
C25
K26

丈量図



町 1 2 7 7 番 1 (その 2)

1 / 1 0 0 0

H1-28250	-143614.201	-21212.058	11.453	-1644813.444053
M3	-143615.371	-21208.375	7.227	-1037908.286217
M4	-143616.358	-21204.831	5.991	-860405.600778
H1-28319	-143617.743	-21202.384	4.589	-659061.822627
C103	-143607.162	-21200.242	24.549	-3525412.219938
C104	-143610.322	-21177.835	20.646	-2964978.708012
H1-28318	-143621.800	-21179.596	-0.406	58310.450800
B28	-143622.183	-21178.241	1.944	-279201.523752
B29	-143622.335	-21177.652	1.194	-171485.067990
B30	-143622.311	-21177.047	1.207	-173352.129377
B31	-143622.200	-21176.445	1.161	-166745.374200
B32	-143622.005	-21175.886	32.818	-4713386.960090
C105	-143613.288	-21143.627	37.237	-5347728.005256
K54	-143611.677	-21138.649	-9.012	1294228.433124
K55	-143599.112	-21152.639	-29.264	4202284.413568
K56	-143583.240	-21167.913	-23.235	3336156.581400
K57	-143579.035	-21175.874	-21.628	3105327.368980
K58	-143570.516	-21189.541	-22.331	3206073.192796
K59	-143567.125	-21198.205	-20.377	2925467.306125
K60	-143563.359	-21209.918	-11.525	1654567.712475
K68	-143562.774	-21209.730	11.919	-1711124.703306
K67	-143566.546	-21197.999	20.466	-2938232.930436
K66	-143569.965	-21189.264	22.431	-3220417.884915
K65	-143578.502	-21175.568	21.725	-3119242.955950
K64	-143582.743	-21167.539	23.356	-3353518.545508
K63	-143598.670	-21152.212	29.565	-4245494.678550
K62	-143611.458	-21137.974	79.842	-11466226.029636
C106	-143590.221	-21072.370	57.748	-8292048.082308
K49	-143585.885	-21080.226	-28.670	4116607.322950
K50	-143570.836	-21101.040	-35.480	5093893.261280
K51	-143587.774	-21115.706	-15.814	2270697.058036
K61	-143586.780	-21116.854	14.428	-2071670.061840
K52	-143568.790	-21101.278	37.443	-5375646.203970
K53	-143584.600	-21079.411	27.237	-3910813.750200
K39	-143587.564	-21074.041	9.547	-1370830.473508
K45	-143582.611	-21069.864	15.895	-2282245.601845
K44	-143582.735	-21058.146	16.862	-2421092.077570
K74	-143582.196	-21053.002	4.745	-681297.520020
K79	-143578.389	-21053.401	4.538	-651558.729282
K78	-143577.871	-21048.464	5.335	-765987.941785
K75	-143581.679	-21048.066	10.479	-1504592.414241
K43	-143580.622	-21037.985	26.225	-3765401.811950
B33	-143576.104	-21021.841	16.413	-2356514.594952
B34	-143576.141	-21021.572	5.504	-790243.080064
B35	-143574.495	-21016.337	6.356	-912559.490220
B36	-143570.936	-21015.216	-13.342	1915523.428112
B37	-143546.424	-21029.679	-31.775	4561187.622600
B38	-143517.054	-21046.991	-30.149	4326895.661046
B39	-143495.316	-21059.828	-18.846	2704312.725336
B40	-143485.072	-21065.837	-11.079	1589671.112688
B41	-143476.465	-21070.907	-14.825	2127038.593625
B45	-143459.917	-21080.662	-10.230	1467594.950910
K73	-143459.947	-21081.137	-180.572	25904849.549684
K27	-143469.875	-21261.234	-180.813	25941218.508375
C19	-143469.891	-21261.950	-39.040	5601064.544640
C20	-143470.737	-21300.274	-56.164	8057890.472868
C21	-143465.353	-21318.114	-19.185	2752382.797305
C22	-143465.053	-21319.459	-8.265	1185738.663045
C23	-143464.807	-21326.379	-22.031	3160673.163017
C24	-143460.055	-21341.490	-26.567	3811303.281185
C25	-143456.715	-21352.946	-11.620	1666967.028300
K26	-143457.307	-21353.110	-134.922	19355546.775054
		合 計		-95965.589506
		合 計 面 積		47982.7947530
		地 積		47982.79 m ²

図面名称	丈量図 (イ)奈良市秋篠町1277番1(その2)		
所在	奈良市秋篠町1277番1		
図番	4 / 17	縮尺	1 / 1000

平成20年3月11日 作成

測量・作成者



奈良市秋篠早月町10番10号
三和マンションB-517
土地家屋調査士 中島 俊一

丈量図

5 / 17

(ウ) 奈良市秋篠町1616番3

S = 1 / 250

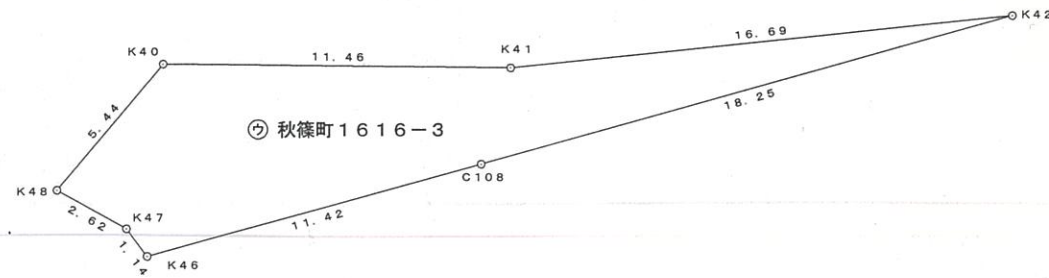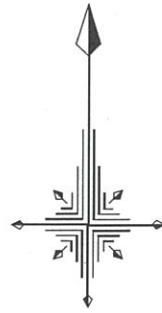

求積表

地番	㊦ 秋篠町1616-3			
NO	X_n	Y_n	$Y_{n+1} - Y_{n-1}$	$X_n \cdot (Y_{n+1} - Y_{n-1})$
K40	-143583.228	-21069.581	-14.972	2149728.089616
K48	-143587.388	-21073.089	-1.205	173022.802540
K47	-143588.658	-21070.786	2.994	-429904.442052
K46	-143589.570	-21070.095	11.699	-1679854.379430
C108	-143586.528	-21059.087	28.584	-4104277.316352
K42	-143581.609	-21041.511	0.970	-139274.160730
K41	-143583.350	-21058.117	-28.070	4030384.634500
		合計		-174.771908
		合計面積		87.3859540
		地積		87.38 m ²

図面名称	丈量図 (ウ) 奈良市秋篠町1616番3		
所在	奈良市秋篠町1616番3		
図番	5 / 17	縮尺	1 / 250

平成20年3月11日 作成

測量・作成者



奈良市秋篠早月町10番10号
三和マンションB-517
土地家屋調査士 中島 俊一

丈量図

6 / 17

(工) 奈良市中山町67番11

S = 1 / 250

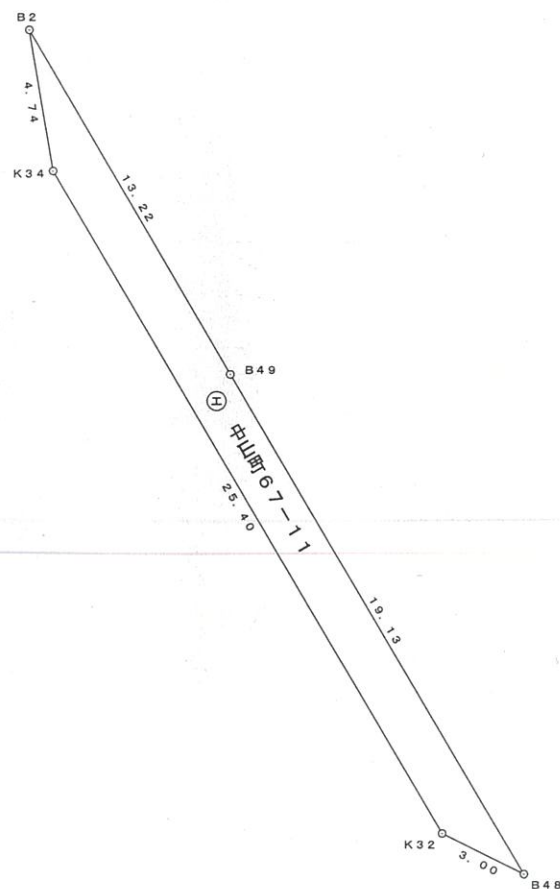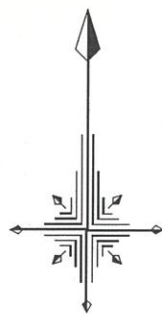

求積表

地番	⊕ 中山町67-11				
NO	X _n	Y _n	Y _{n+1} - Y _{n-1}	X _n · (Y _{n+1} - Y _{n-1})	
B2	-143429.151	-21098.770	-5.879	843219.978729	
K34	-143433.828	-21097.968	13.708	-1966190.914224	
K32	-143455.714	-21085.062	15.602	-2238196.049828	
B48	-143457.051	-21082.366	-7.027	1008072.697377	
B49	-143440.566	-21092.089	-16.404	2352999.044664	
				合計	-95.243282
				合計面積	47.6216410
				地積	47.62 m ²

図面名称	丈量図 (工) 奈良市中山町67番11		
所在	奈良市中山町67番11		
図番	6 / 17	縮尺	1 / 250

平成20年3月11日 作成

測量・作成者

奈良市秋篠早月町10番10号
三和マンションB-517
土地家屋調査士 中島 俊一