


# 丈量図 7/17

(才) 奈良市中山町68番1

S=1/500

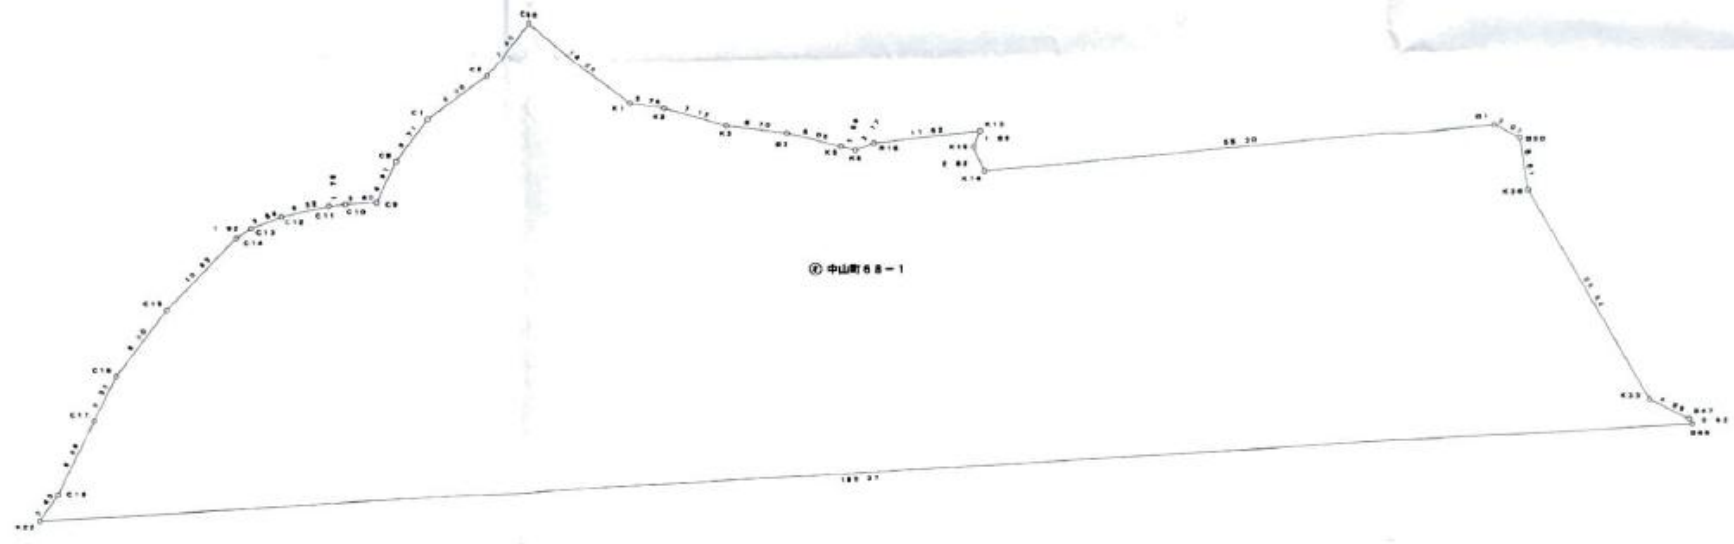

中山町68-1

求積表

地番	NO	$X_n$	$Y_n$	$Y_{n+1} - Y_{n-1}$	$X_n \cdot (Y_{n+1} - Y_{n-1})$
中山町68-1	C90	-143415.118	-21207.376	-16.159	2317444.891762
	C2	-143421.100	-21212.322	-11.387	1633136.748920
	C1	-143426.069	-21218.763	-9.885	1417766.098965
	C8	-143430.970	-21222.207	-5.962	797760.830340
	C9	-143435.067	-21224.325	-5.517	791330.933619
	C10	-143435.180	-21227.724	-5.174	742133.662364
	C11	-143435.360	-21229.499	-4.984	1001752.554210
	C12	-143436.471	-21234.708	-8.537	1224517.192927
	C13	-143437.699	-21238.036	-4.954	710590.369846
	C14	-143438.733	-21239.662	-9.301	1338123.633633
	C15	-143440.394	-21247.337	-13.250	1900664.588000
	C16	-143443.454	-21252.912	-7.997	1147197.271638
	C17	-143448.283	-21256.334	6.371	913972.211313
	C18	-143446.170	-21259.283	-5.950	853623.711590
	K22	-143468.962	-21261.284	178.096	-25651248.256352
	B46	-143459.034	-21061.187	179.781	-25791208.591554
	B47	-143438.499	-21061.103	-4.525	649148.701975
	K33	-143436.412	-21065.712	-17.337	2487193.814844


K35	-143434.147	-21098.840	-14.078	2019265.921466
B50	-143428.618	-21099.790	-3.606	117293.096208
B1	-143427.201	-21102.446	-57.774	8286363.116574
K14	-143431.731	-21157.964	-56.296	8068896.409136
K15	-143429.148	-21158.702	-0.394	56511.064312
K13	-143427.418	-21157.958	19.821	1522028.090178
K15	-143428.623	-21169.523	-13.607	1861633.273164
K6	-143429.374	-21171.960	-3.383	517907.447042
K5	-143428.960	-21173.106	-7.406	1062234.877760
K3	-143427.454	-21178.971	-12.502	1793130.029808
K3	-143426.535	-21185.608	13.472	1932242.279620
K2	-143424.506	-21192.443	19.555	1513845.660830
K1	-143423.929	-21196.163	14.933	2141748.531757
合計				11178.300868
面積				5589.1504340
縮尺				1089.15 * 2

図面名称	丈量図 (才)奈良市中山町68番1		
所在	奈良市中山町68番1		
図番	7/17	縮尺	1/500
平成20年3月11日 作成			
測量・作成者 奈良市役所第10番10号 三和マンションB-517 土地家屋調査士 中島 俊一			

# 丈量

(才) 奈良市中

S = 1 / 5

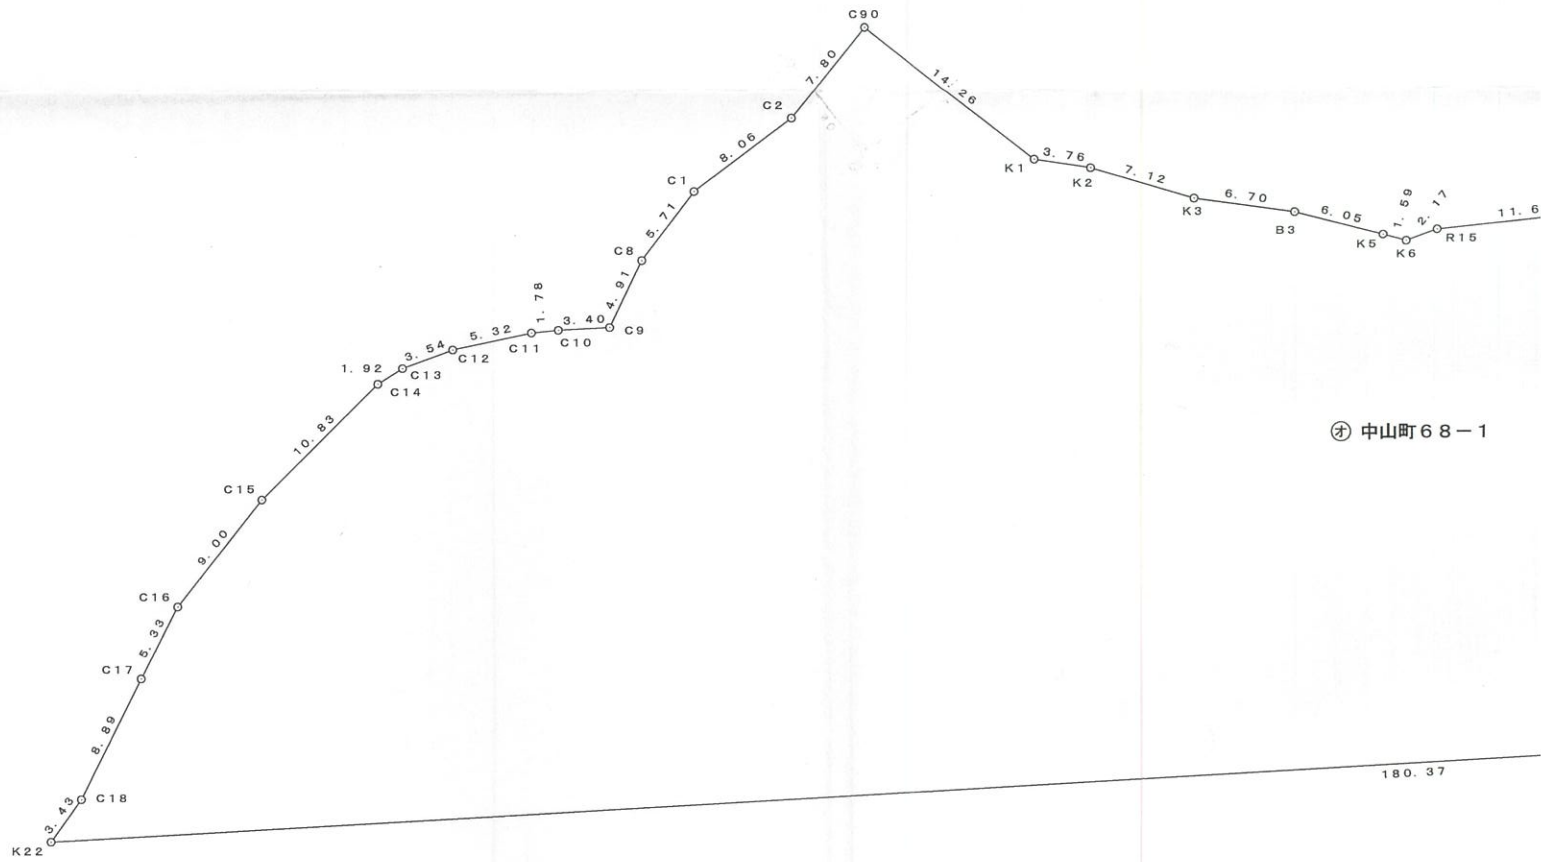

⊕ 中山町68-1

求積表


地番	⊕ 中山町68-1			
NO	$X_n$	$Y_n$	$Y_{n+1} - Y_{n-1}$	$X_n \cdot (Y_{n+1} - Y_{n-1})$
C90	-143415.118	-21207.376	-16.159	2317444.891762
C2	-143421.160	-21212.322	-11.387	1633136.748920
C1	-143426.009	-21218.763	-9.885	1417766.098965
C8	-143430.570	-21222.207	-5.562	797760.830340
C9	-143435.007	-21224.325	-5.517	791330.933619
C10	-143435.186	-21227.724	-5.174	742133.652364
C11	-143435.360	-21229.499	-6.984	1001752.554240
C12	-143436.471	-21234.708	-8.537	1224517.152927
C13	-143437.699	-21238.036	-4.954	710590.360846
C14	-143438.733	-21239.662	-9.301	1334123.655633
C15	-143446.384	-21247.337	-13.250	1900664.588000
C16	-143453.454	-21252.912	-7.997	1147197.271638
C17	-143458.203	-21255.334	-6.371	913972.211313
C18	-143466.170	-21259.283	-5.950	853623.711500
K22	-143468.962	-21261.284	178.096	-25551248.256352
B46	-143459.034	-21081.187	179.781	-25791208.591554
B47	-143458.499	-21081.503	-4.525	649149.707975
K33	-143456.412	-21085.712	-17.337	2487103.814844

# 丈量図

7/17

奈良市中山町68番1

縮尺 1/500

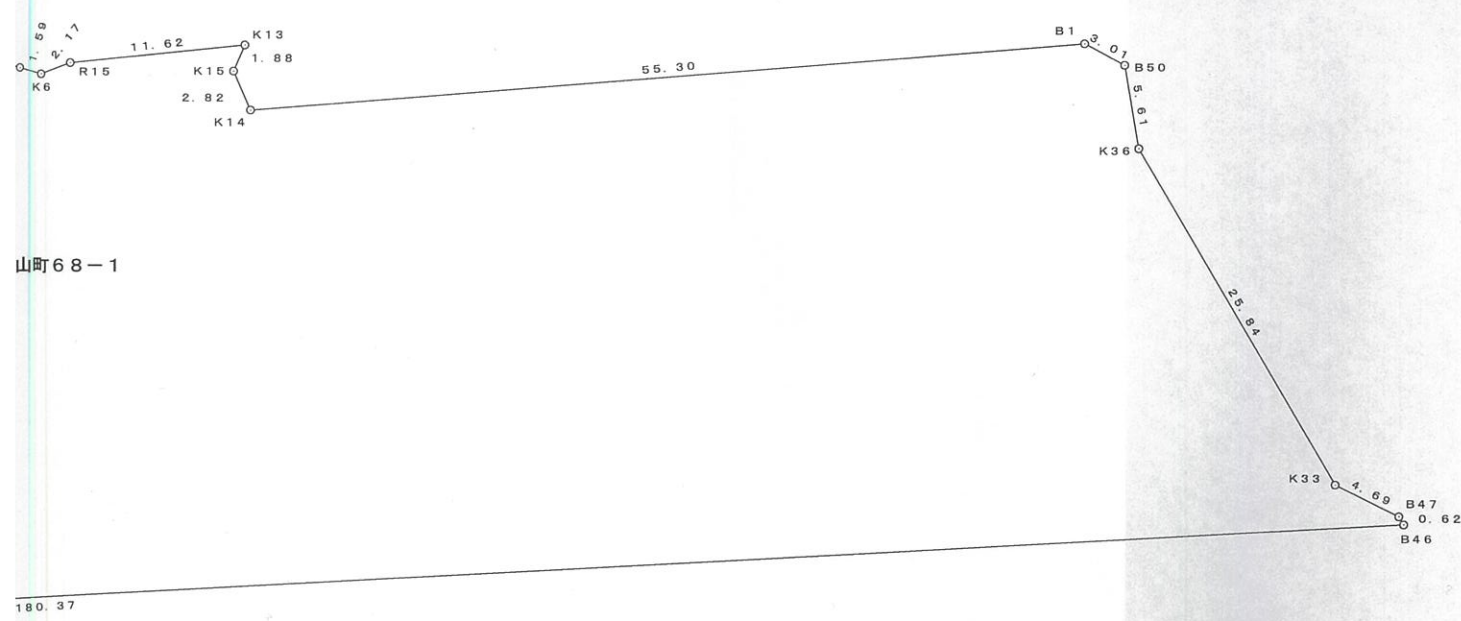


山町68-1

0					
1					
364</					

# 丈量図 8/17

(力) 奈良市中山町178番1

S=1/500

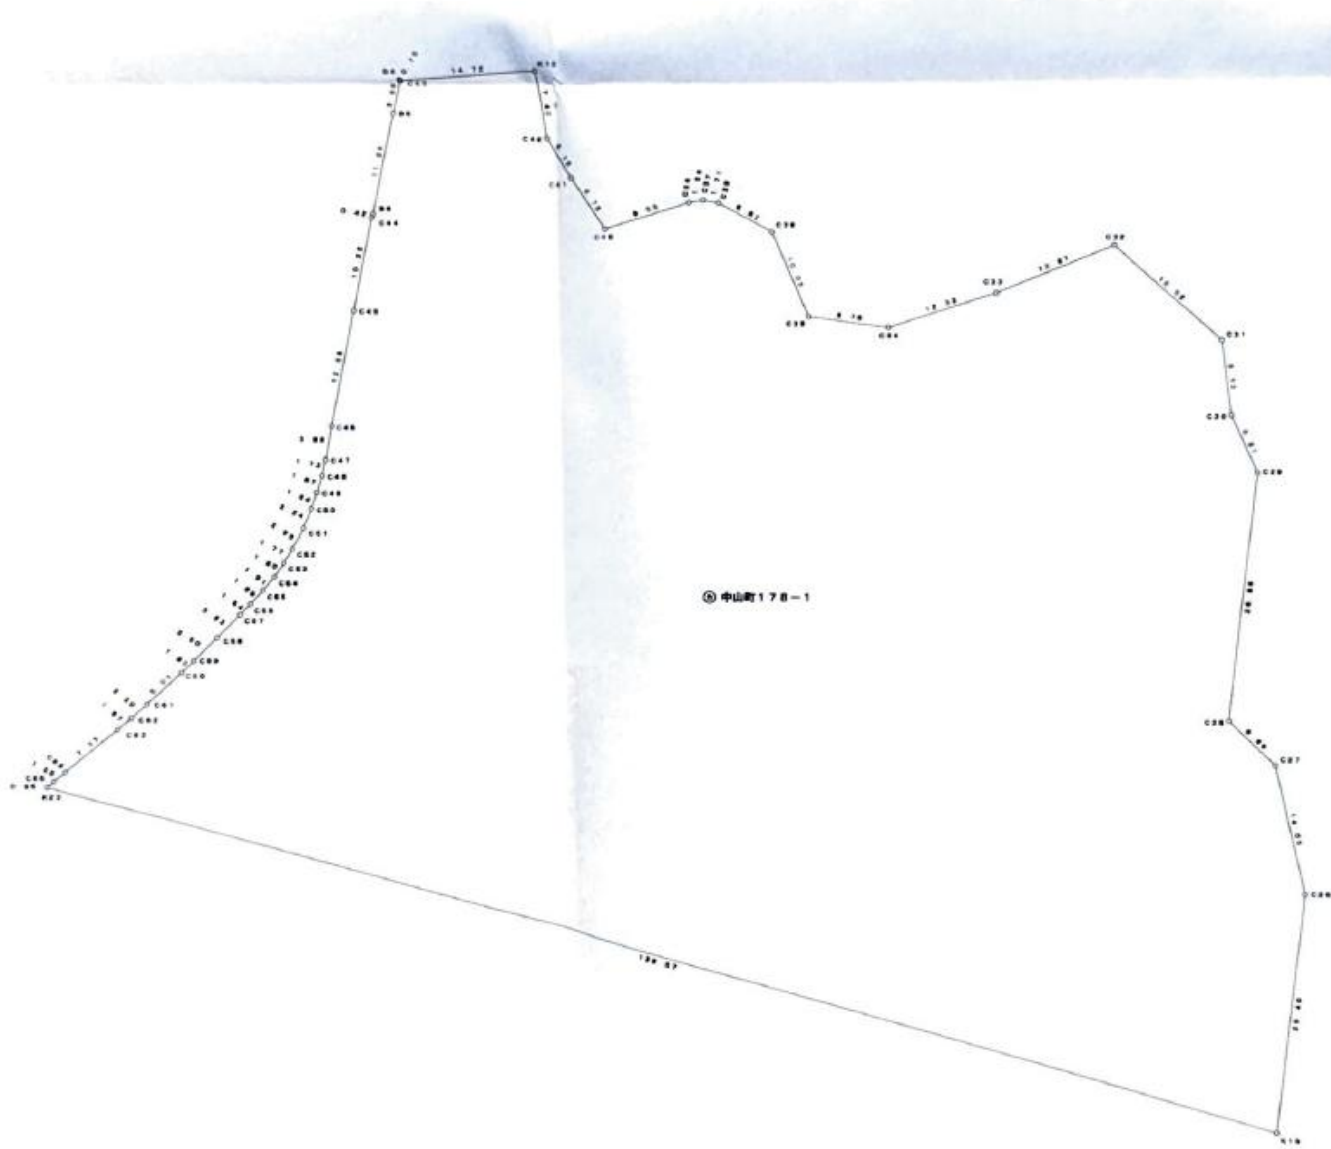

求積表


NO	X <sub>n</sub>	Y <sub>n</sub>	Y <sub>n</sub> -Y <sub>n-1</sub>	X <sub>n</sub> × (Y <sub>n</sub> -Y <sub>n-1</sub> )
B4	-14342.730	-21488.243	-0.754	109513.845720
B5	-14346.537	-21448.917	-2.807	402273.729359
B6	-14357.947	-21491.050	-2.291	329432.231817
C44	-14357.942	-21451.208	-2.097	300621.688254
C45	-14368.020	-21453.147	-4.404	631392.750900
C46	-14399.335	-21456.812	-3.166	453942.140910
C47	-14383.957	-21456.313	-1.077	154424.521689
C48	-14385.653	-21456.689	-0.959	137596.841227
C49	-14387.430	-21457.272	-1.199	171924.528570
C50	-14389.172	-21457.888	-1.461	209491.580292
C51	-14391.257	-21458.733	-2.106	301981.987242
C52	-14393.476	-21459.994	-2.183	313927.958128
C53	-14394.988	-21460.916	-1.953	289950.811564
C54	-14396.472	-21461.947	-2.298	325625.092656
C55	-14397.907	-21463.214	-2.630	377136.495410
C56	-14399.369	-21464.677	-2.435	349177.463615
C57	-14400.878	-21466.349	-3.666	517162.123668
C58	-14402.507	-21468.183	-5.049	734041.428913
C59	-14406.378	-21470.999	-3.942	569953.462276
C60	-14406.637	-21472.925	-5.034	721909.010638
C61	-14410.014	-21475.732	-5.361	768821.085054
C62	-14411.896	-21477.386	-3.196	445292.601930
C63	-14412.660	-21478.837	-7.013	1066209.809900
C64	-14417.191	-21484.401	-6.771	971077.800261
C65	-14418.167	-21485.608	-1.963	291529.861821
K23	-14418.754	-21486.364	132.781	-1904385.374874
K16	-14455.798	-21362.827	136.803	-19625183.533794
C26	-14430.529	-21349.561	0.199	28542.677261
C27	-14416.819	-21352.628	-8.063	1154935.643467
C28	-14412.054	-21357.614	-1.931	278928.676274
C29	-14385.360	-21354.559	0.170	-24375.511200
C30	-14379.189	-21357.444	-3.970	569215.380330
C31	-14371.128	-21358.529	-12.747	1827551.768616
C32	-14366.886	-21370.191	-24.485	3510191.293710
C33	-14366.030	-21382.914	-24.373	3422933.468190
C34	-14360.770	-21394.764	-20.435	2929761.249650
C35	-14358.616	-21403.449	-12.716	1823075.321066
C36	-14359.426	-21407.480	-9.866	1414384.195576
C39	-14356.302	-21413.315	-7.525	1078756.172550
C37	-14356.901	-21415.905	-3.229	462996.527229
C38	-14356.272	-21416.544	-10.650	1528607.928330
C40	-14359.995	-21425.968	-12.907	1850538.839145
C41	-14353.501	-21429.451	-6.564	949972.880644
C42	-14349.162	-21432.232	-4.007	574400.092134
K12	-14341.960	-21433.458	-15.921	2282145.733960
C43	-14342.753	-21448.153	-14.785	2119223.046655
合計				-17678.112733
面積				8537.5562665
地積				8537.55 m <sup>2</sup>

図面名称	丈量図 (力) 奈良市中山町178番1		
所在	奈良市中山町178番1		
図番	8/17	縮尺	1/500
平成20年3月11日 作成			
測量・作成者 奈良市秋篠原月町10番10号 三和マンションB-517 土地家屋調査士 中島 俊一			

# 丈量

(力) 奈良市中山

S = 1 / 5

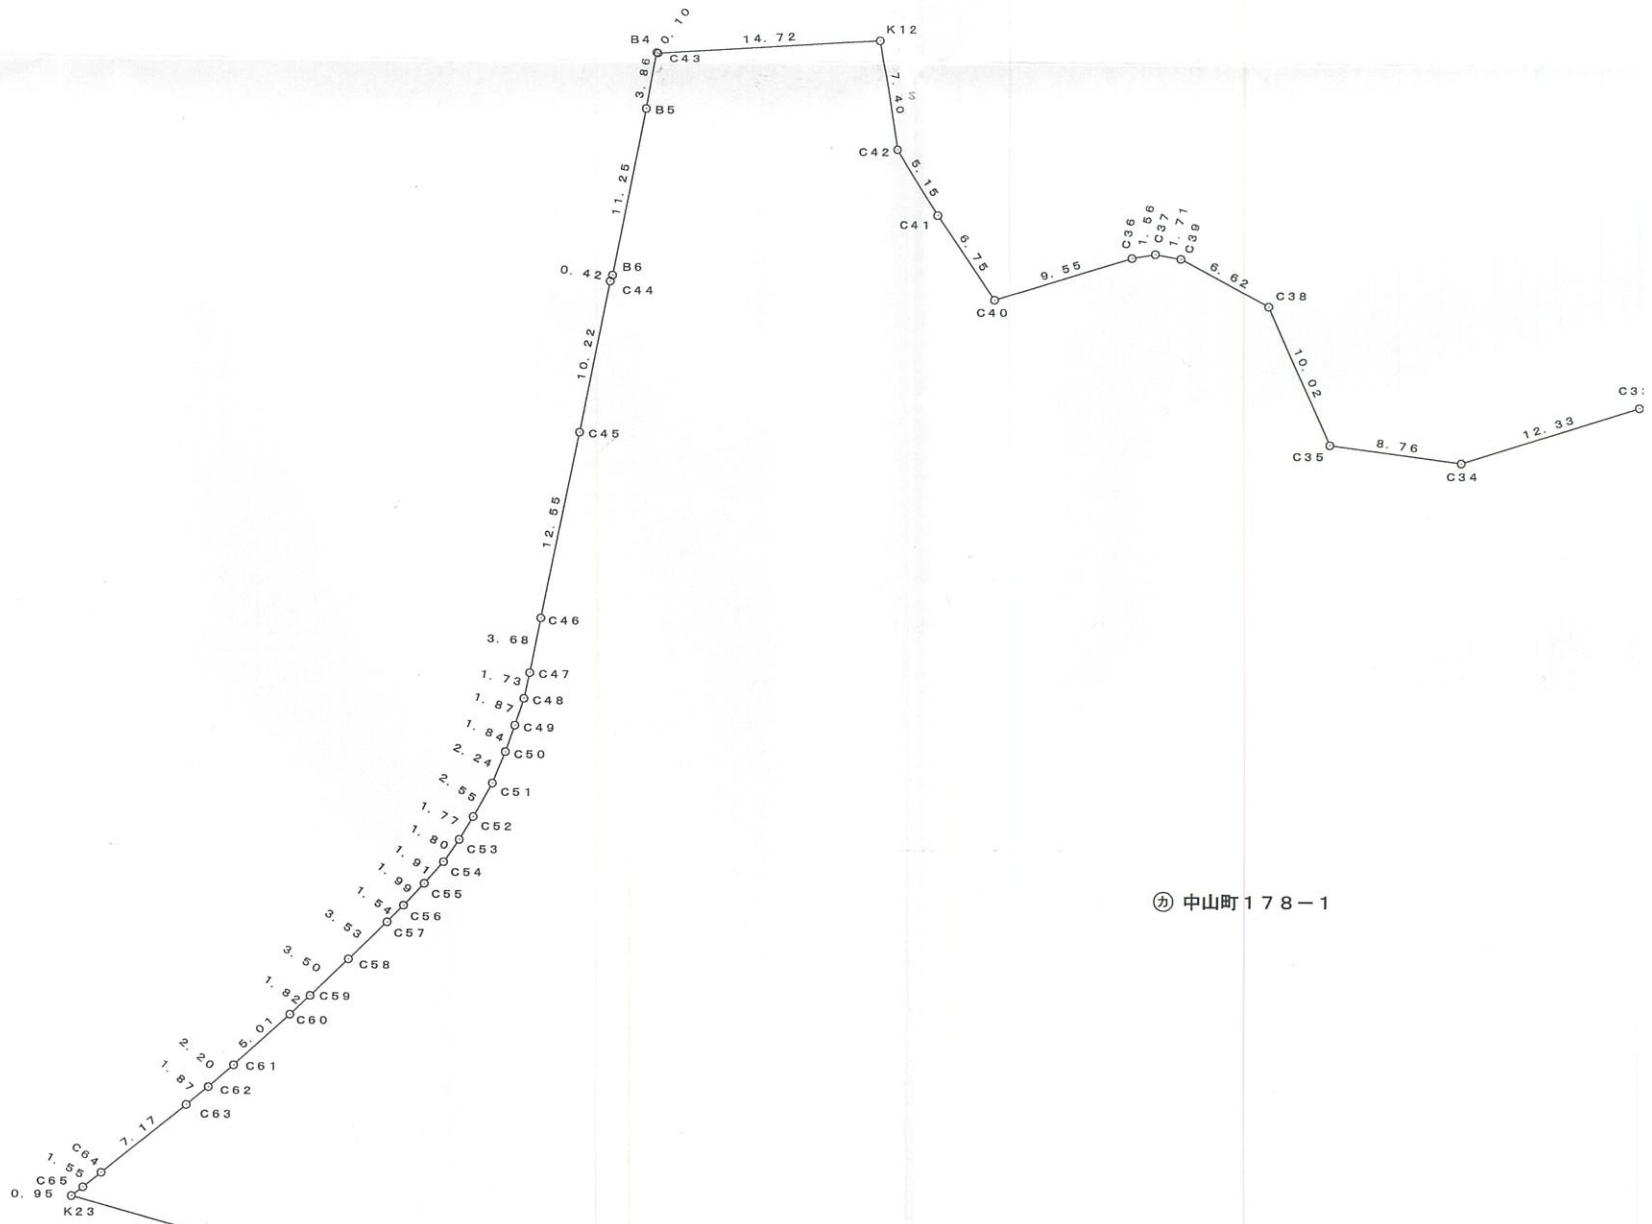

② 中山町178-1


138.57

# 丈量図

8 / 17

奈良市中山町178番1

1/500

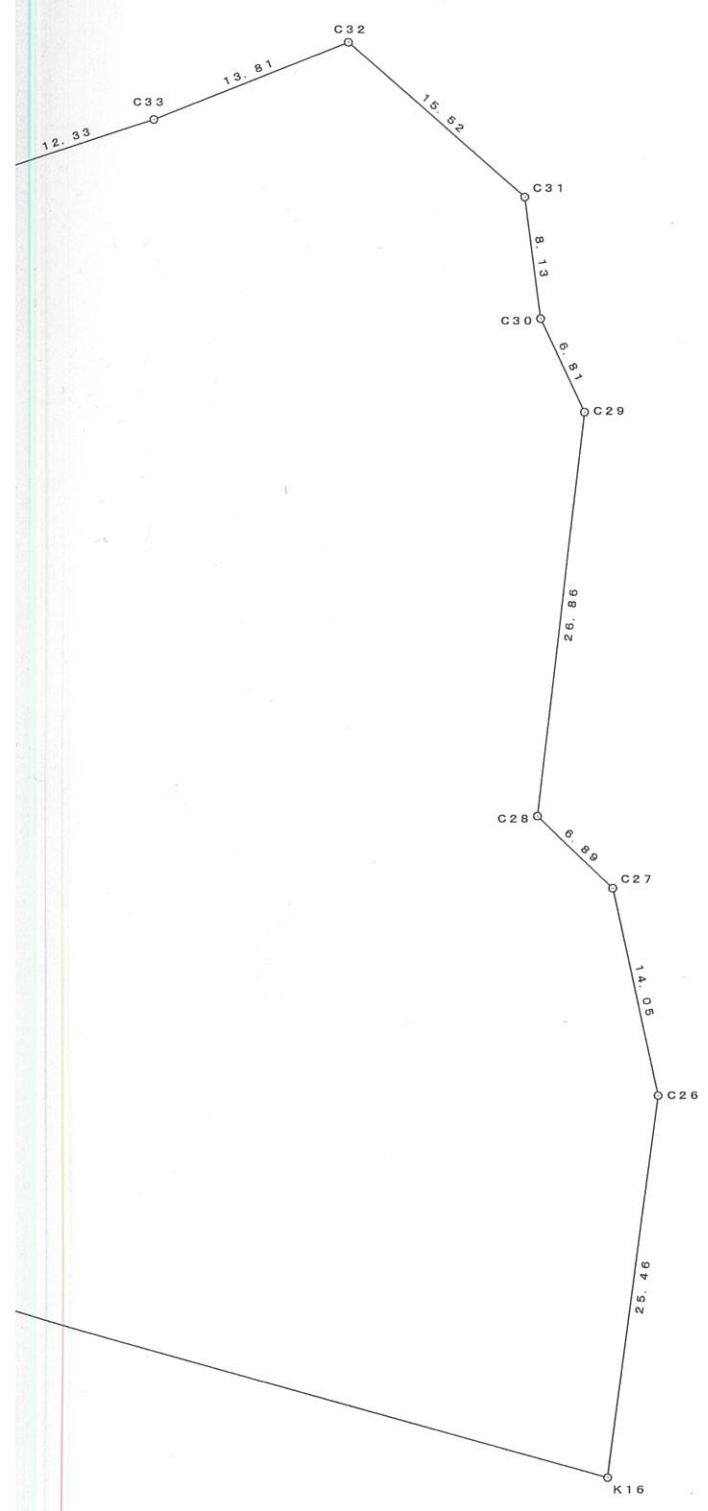

求積表

地番	② 中山町178-1				
NO	$X_n$	$Y_n$	$Y_{n+1} - Y_{n-1}$	$X_n \cdot (Y_{n+1} - Y_{n-1})$	
B4	-143342.730	-21448.243	-0.764	109513.845720	
B5	-143346.537	-21448.917	-2.807	402373.729359	
B6	-143357.587	-21451.050	-2.291	328432.231817	
C44	-143357.982	-21451.208	-2.097	300621.688254	
C45	-143368.020	-21453.147	-4.404	631392.760080	
C46	-143380.335	-21455.612	-3.166	453942.140610	
C47	-143383.957	-21456.313	-1.077	154424.521689	
C48	-143385.653	-21456.689	-0.959	137506.841227	
C49	-143387.430	-21457.272	-1.199	171921.528570	
C50	-143389.172	-21457.888	-1.461	209491.580292	
C51	-143391.257	-21458.733	-2.106	301981.987242	
C52	-143393.476	-21459.994	-2.183	313027.958108	
C53	-143394.988	-21460.916	-1.953	280050.411564	
C54	-143396.472	-21461.947	-2.298	329525.092656	
C55	-143397.907	-21463.214	-2.630	377136.495410	
C56	-143399.369	-21464.577	-2.435	349177.463515	
C57	-143400.478	-21465.649	-3.606	517102.123668	
C58	-143402.937	-21468.183	-5.049	724041.428913	
C59	-143405.378	-21470.698	-3.842	550963.462276	
C60	-143406.637	-21472.025	-5.034	721909.010658	
C61	-143410.014	-21475.732	-5.361	768821.085054	
C62	-143411.466	-21477.386	-3.105	445292.601930	
C63	-143412.660	-21478.837	-7.015	1006039.809900	
C64	-143417.191	-21484.401	-6.771	971077.800261	
C65	-143418.167	-21485.608	-1.963	281529.861821	
K23	-143418.754	-21486.364	132.781	-19043285.574874	
K16	-143455.798	-21352.827	136.803	-19625183.533794	
C26	-143430.539	-21349.561	0.199	-28542.677261	
C27	-143416.819	-21352.628	-8.053	1154935.643407	
C28	-143412.054	-21357.614	-1.931	276928.676274	
C29	-143385.360	-21354.559	0.170	-24375.511200	
C30	-143379.189	-21357.444	-3.970	569215.380330	
C31	-143371.128	-21358.529	-12.747	1827551.768616	
C32	-143360.886	-21370.191	-24.485	3510191.293710	
C33	-143366.030	-21383.014	-24.573	3522933.455190	
C34	-143369.770	-21394.764	-20.435	2929761.249950	
C35	-143368.616	-21403.449	-12.716	1823075.321056	
C38	-143359.436	-21407.480	-9.866	1414384.195576	
C39	-143356.302	-21413.315	-7.525	1078756.172550	
C37	-143356.001	-21415.005	-3.229	462896.527229	
C36	-143356.272	-21416.544	-10.663	1528607.928336	
C40	-143359.095	-21425.668	-12.907	1850335.839165	
C41	-143353.501	-21429.451	-6.564	940972.380564	
C42	-143349.162	-21432.232	-4.007	574400.092134	
K12	-143341.860	-21433.458	-15.921	2282145.753060	
C43	-143342.783	-21448.153	-14.785	2119323.046655	
合計				-17675.112733	
合計面積				8837.5563665	
地積				8837.55 m <sup>2</sup>	



図面名称	丈量図 (カ)奈良市中山町178番1		
所在	奈良市中山町178番1		
図番	8 / 17	縮尺	1 / 500
平成20年3月11日 作成			
測量・作成者 奈良市秋篠早月町10番10号 三和マンションB-517 土地家屋調査士 中島 俊一			

# 丈量図

9/17

(キ) 奈良市敷島町一丁目566番20


S = 1 / 250

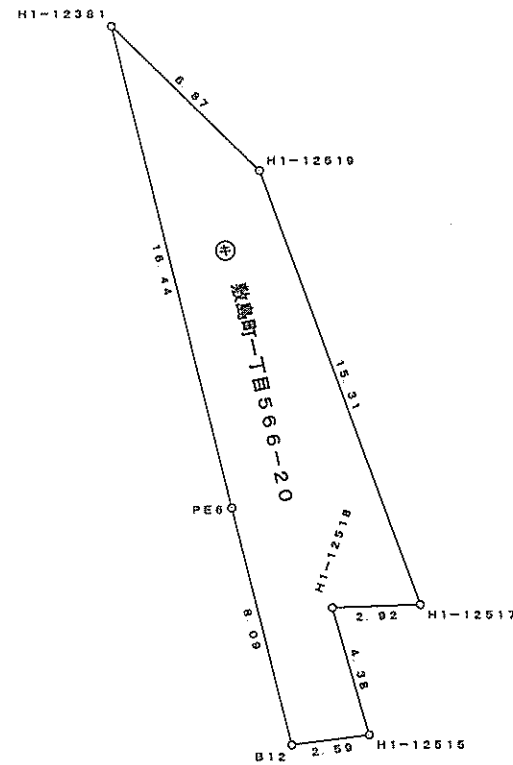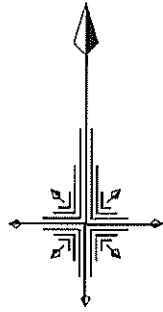

求積表

地番	Ⓚ 敷島町一丁目566-20			
NO	X <sub>n</sub>	Y <sub>n</sub>	Y <sub>n+1</sub> - Y <sub>n-1</sub>	X <sub>n</sub> · (Y <sub>n+1</sub> - Y <sub>n-1</sub> )
H1-12381	-143526.170	-21423.287	-0.907	130178.236190
PE6	-143542.112	-21419.268	6.008	-862401.008896
B12	-143549.960	-21417.279	4.566	-655449.117360
H1-12515	-143549.623	-21414.702	1.346	-193217.792558
H1-12518	-143545.418	-21415.933	1.689	-242448.211002
H1-12517	-143545.309	-21413.013	-2.428	348528.010252
H1-12519	-143530.961	-21418.361	-10.274	1474637.093314
合計				-172.790060
合計面積				86.3950300
地積				86.39 m <sup>2</sup>


図面名称	丈量図 (キ) 奈良市敷島町一丁目566番20		
所在	奈良市敷島町一丁目566番20		
図番	9/17	縮尺	1/250
平成20年3月11日 作成			
測量・作成者 奈良市秋篠早月町10番10号 三和マンションB-517 土地家屋調査士 中島 俊一			

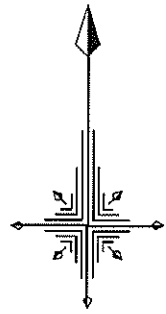

# 丈量図 10/17

(ク) 奈良市敷島町一丁目566番23


S = 1 / 250

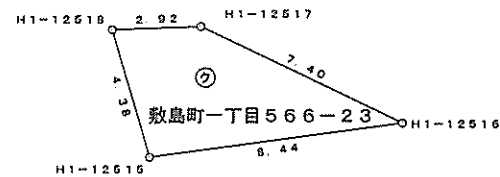

求積表

地番	② 敷島町一丁目566-23			
NO	$X_n$	$Y_n$	$Y_{n+1} - Y_{n-1}$	$X_n \cdot (Y_{n+1} - Y_{n-1})$
H1-12518	-143545.418	-21415.933	-1.689	242448.211002
H1-12515	-143549.623	-21414.702	9.604	-1378650.579292
H1-12516	-143548.486	-21406.329	1.689	-242453.392854
H1-12517	-143545.309	-21413.013	-9.604	1378609.147636
合計				-46.613508
合計面積				23.3067540
地積				23.30 m <sup>2</sup>

図面名称	丈量図 (ク)奈良市敷島町一丁目566番23		
所在	奈良市敷島町一丁目566番23		
図番	10/17	縮尺	1/250
平成20年3月11日 作成			
測量・作成者 奈良市秋篠早月町10番10号 三和マンションB-517 土地家屋調査士 中島 俊一			

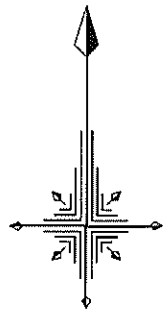


# 丈量図

11/17

(ケ) 里道1

奈良市秋篠町、中山町地内


S = 1 / 500

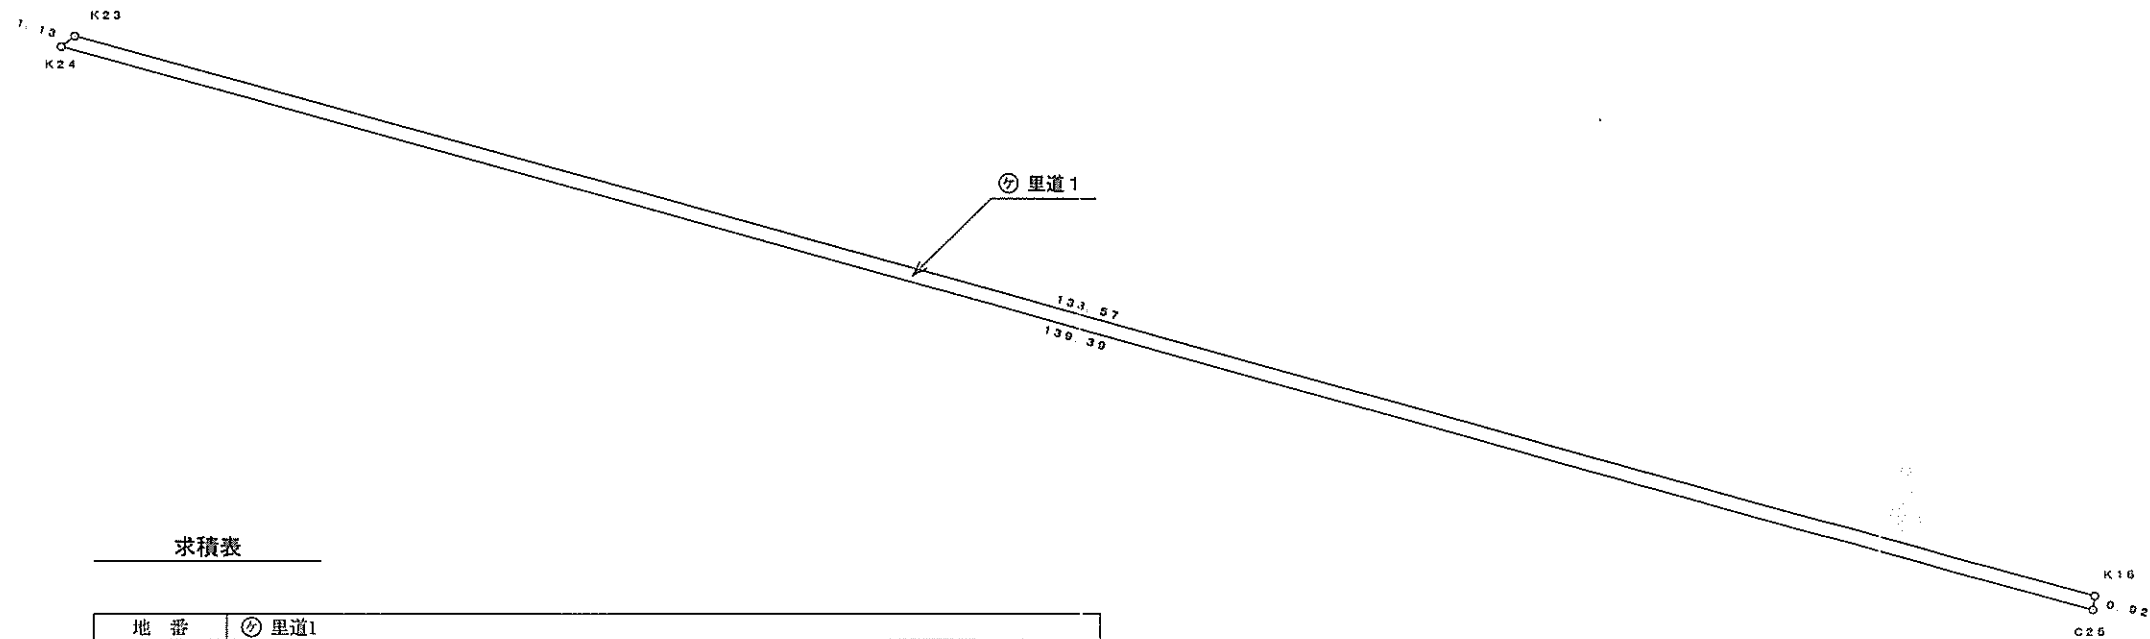

求積表

地番	⊙ 里道1			
NO	X <sub>n</sub>	Y <sub>n</sub>	Y <sub>n+1</sub> - Y <sub>n-1</sub>	X <sub>n</sub> * (Y <sub>n+1</sub> - Y <sub>n-1</sub> )
K23	-143418.754	-21486.364	-134.437	19280787.031498
K24	-143419.453	-21487.264	133.418	-19134736.580354
C25	-143456.715	-21352.946	134.437	-19285890.394455
K16	-143455.798	-21352.827	-133.418	19139585.657564
合計				-254.285747
合計面積				127.1428735
地積				127.14 m <sup>2</sup>

図面名称	丈量図 (ケ)里道1		
所在	奈良市秋篠町、中山町地内		
図番	11/17	縮尺	1/500
平成20年3月11日 作成			
測量・作成者 奈良市秋篠早月町10番10号 三和マンションB-517 土地家屋調査士 中島 俊一			

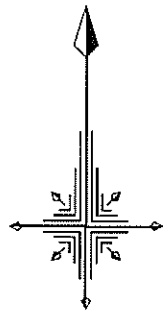


# 丈量図

12/17

(コ) 里道2

奈良市秋篠町、中山町地内

S = 1 / 500

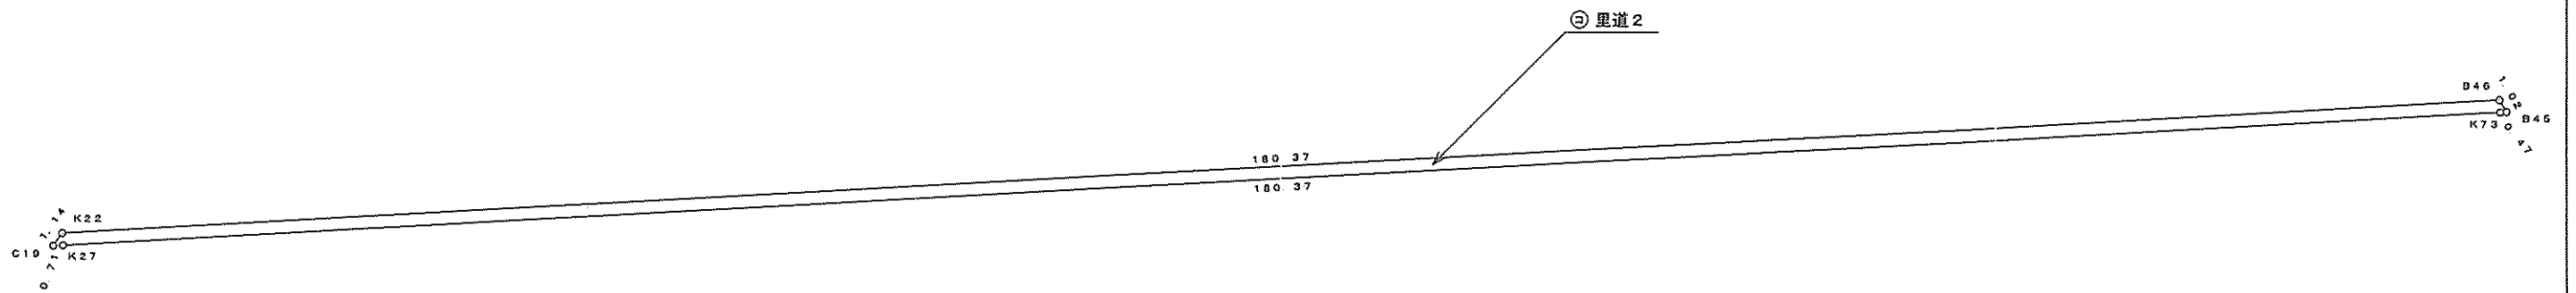

求積表


地番	⊕ 里道2			
NO	X <sub>n</sub>	Y <sub>n</sub>	Y <sub>n+1</sub> - Y <sub>n-1</sub>	X <sub>n</sub> · (Y <sub>n+1</sub> - Y <sub>n-1</sub> )
K22	-143468.962	-21261.284	-180.763	25933879.978006
C19	-143469.891	-21261.950	0.050	-7173.494550
K27	-143469.875	-21261.234	180.813	-25941218.508375
K73	-143459.947	-21081.137	180.572	-25904849.549684
B45	-143459.917	-21080.662	-0.050	7172.995850
B46	-143459.034	-21081.187	-180.622	25911857.639148
合計				-330.939605
合計面積				165.4698025
地積				165.46 m <sup>2</sup>

図面名称	丈量図 (コ)里道2		
所在	奈良市秋篠町、中山町地内		
図番	12/17	縮尺	1/500

平成20年3月11日 作成

測量・作成者

奈良市秋篠早月町10番10号  
三和マンションB-517  
土地家屋調査士 中島 俊一

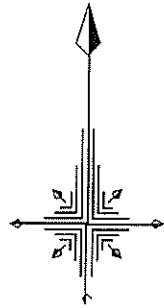


# 丈量図

13 / 17

(サ) 里道3

奈良市中山町地内

S = 1 / 250

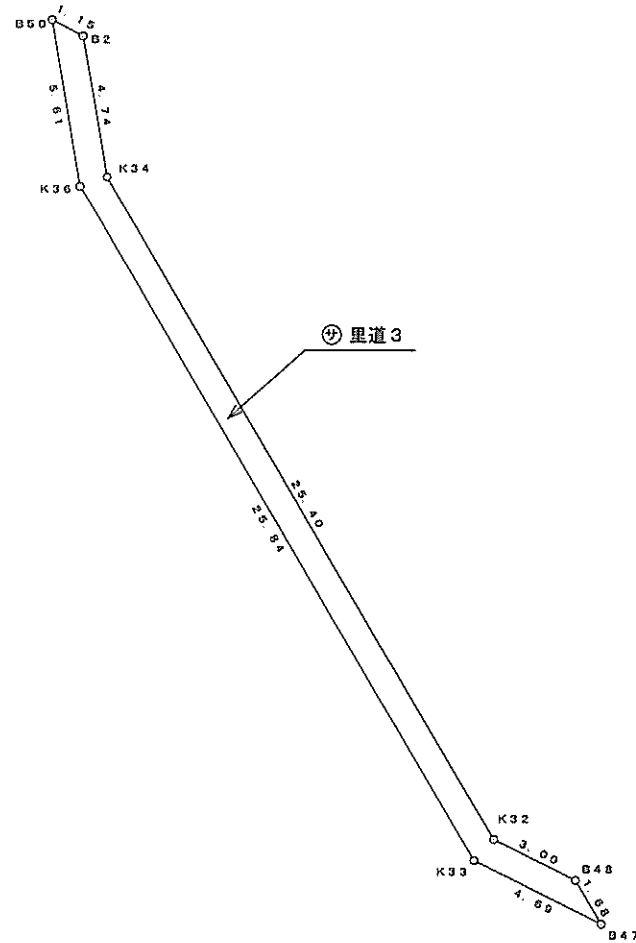


求積表

地番	⊕里道3			
NO	X <sub>n</sub>	Y <sub>n</sub>	Y <sub>n+1</sub> - Y <sub>n-1</sub>	X <sub>n</sub> · (Y <sub>n+1</sub> - Y <sub>n-1</sub> )
B50	-143428.618	-21099.790	-0.070	10040.003260
K36	-143434.147	-21098.840	14.078	-2019265.921466
K33	-143456.412	-21085.712	17.337	-2487103.814844
B47	-143458.499	-21081.503	3.346	-480012.137654
B48	-143457.051	-21082.366	-3.559	510563.644509
K32	-143455.714	-21085.062	-15.602	2238196.049828
K34	-143433.828	-21097.968	-13.708	1966190.914224
B2	-143429.151	-21098.770	-1.822	261327.913122
合計				-63.349021
合計面積				31.6745105
地積				31.67 m <sup>2</sup>

図面名称	丈量図 (サ)里道3		
所在	奈良市中山町地内		
図番	13 / 17	縮尺	1 / 250
平成20年3月11日 作成			
測量・作成者 奈良市秋篠早月町10番10号 三和マンションB-517 土地家屋調査士 中島 俊一			



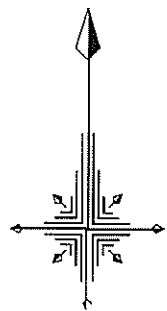


# 丈量図 15 / 17

(ス) 水路1

奈良市秋篠町、中山町地内

S = 1 / 500

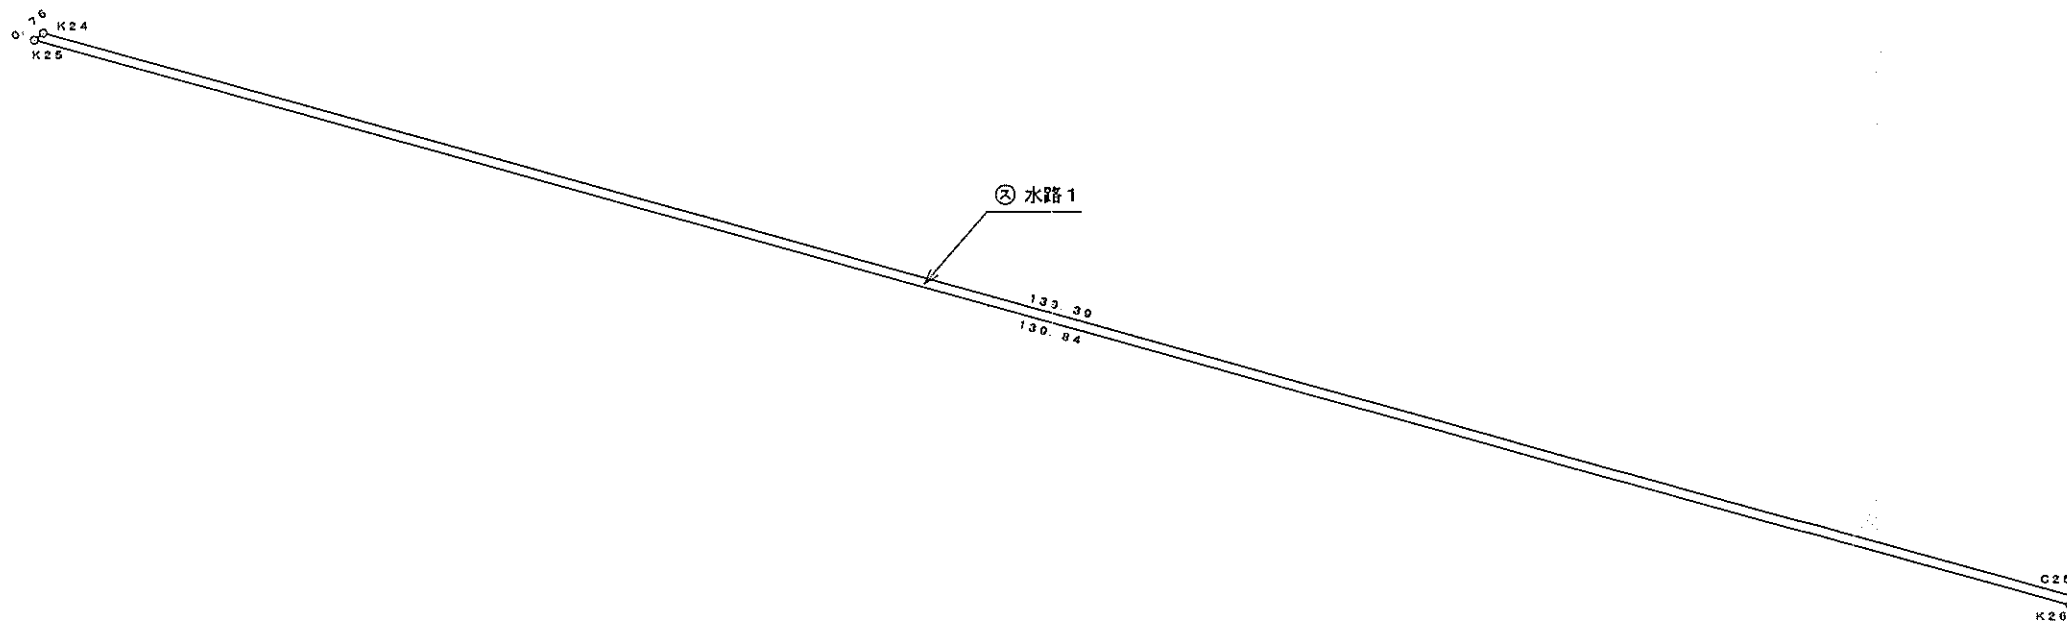

求積表

地番	② 水路1				
NO	$X_n$	$Y_n$	$Y_{n+1} - Y_{n-1}$	$X_n \cdot (Y_{n+1} - Y_{n-1})$	
K24	-143419.453	-21487.264	-134.922	19350439.437666	
K25	-143419.923	-21487.868	134.154	-19240356.350142	
K26	-143457.307	-21353.110	134.922	-19355546.775054	
C25	-143456.715	-21352.946	-134.154	19246292.144110	
合計				-171.543420	
合計面積				85.7717100	
地積				85.77 m <sup>2</sup>	

図面名称	丈量図 (ス) 水路1		
所在	奈良市秋篠町、中山町地内		
図番	15 / 17	縮尺	1 / 500

平成20年3月11日 作成

測量・作成者

奈良市秋篠早月町10番10号  
三和マンションB-517  
土地家屋調査士 中島 俊一



# 丈量図

16 / 17

## (七) 水路2

奈良市秋篠町地内


S = 1 / 250

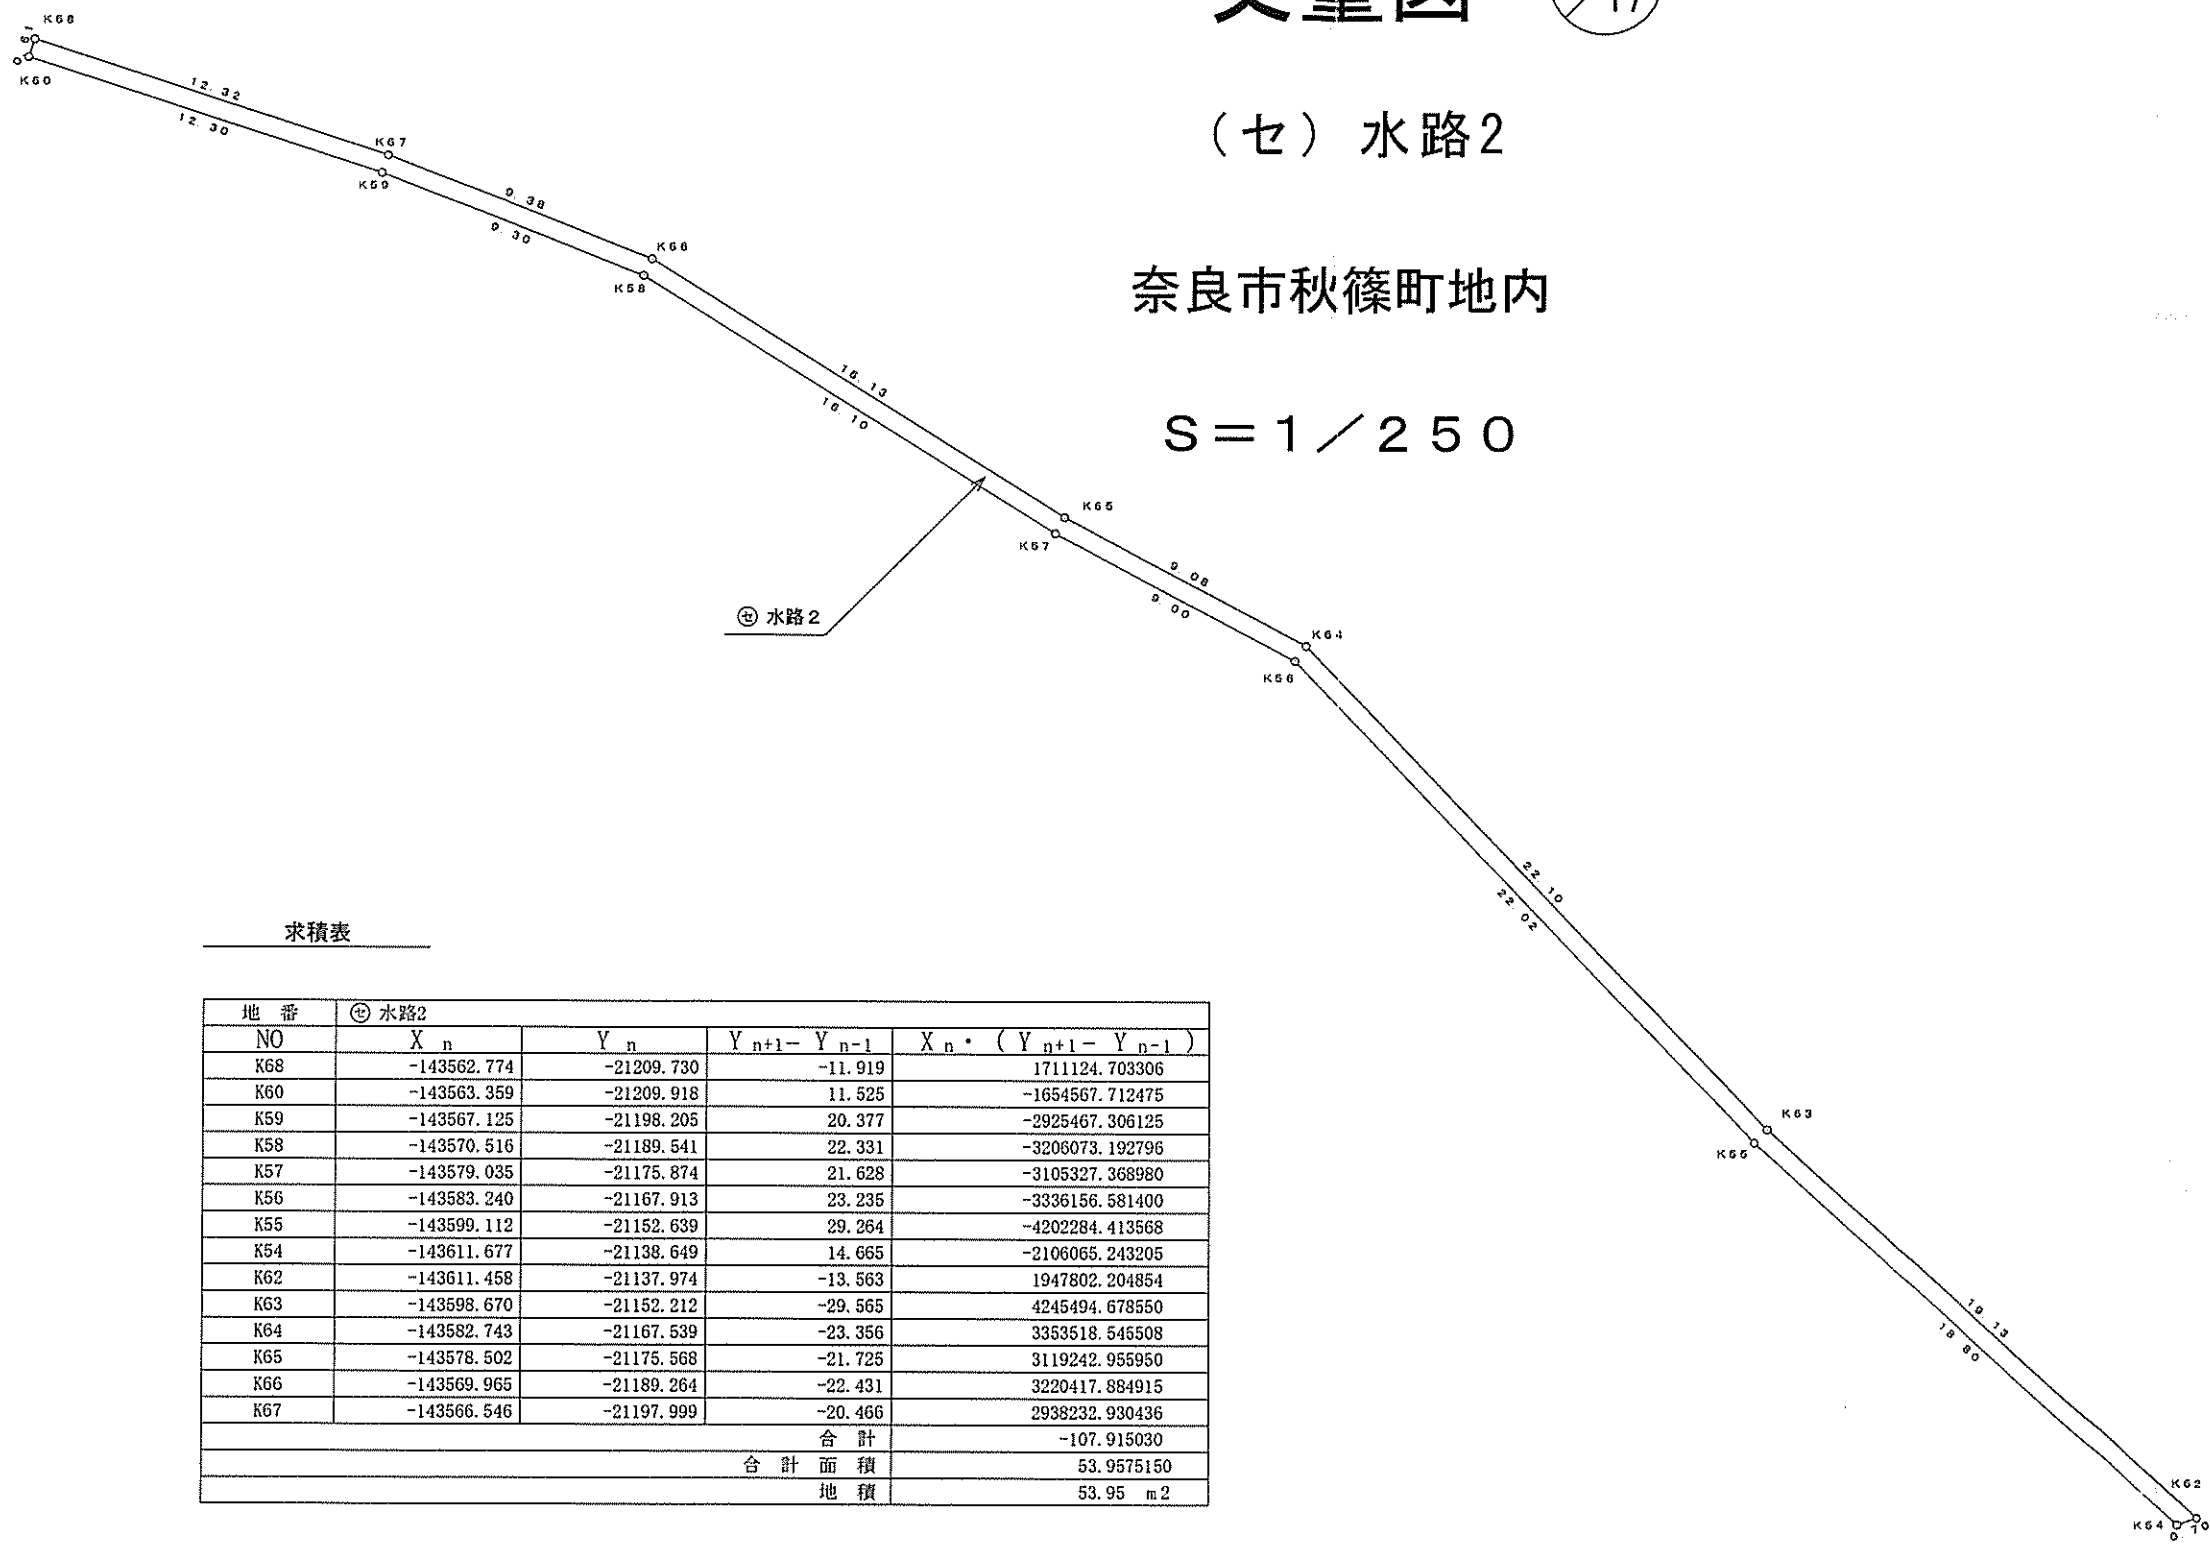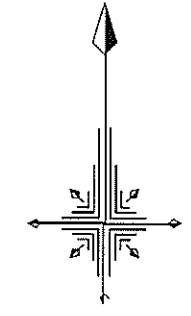

求積表

地番	㊟ 水路2			
NO	$X_n$	$Y_n$	$Y_{n+1} - Y_{n-1}$	$X_n \cdot (Y_{n+1} - Y_{n-1})$
K68	-143562.774	-21209.730	-11.919	1711124.703306
K60	-143563.359	-21209.918	11.525	-1654567.712475
K59	-143567.125	-21198.205	20.377	-2925467.306125
K58	-143570.516	-21189.541	22.331	-3206073.192796
K57	-143579.035	-21175.874	21.628	-3105327.368980
K56	-143583.240	-21167.913	23.235	-3336156.581400
K55	-143599.112	-21152.639	29.264	-4202284.413568
K54	-143611.677	-21138.649	14.665	-2106065.243205
K62	-143611.458	-21137.974	-13.563	1947802.204854
K63	-143598.670	-21152.212	-29.565	4245494.678550
K64	-143582.743	-21167.539	-23.356	3353518.545508
K65	-143578.502	-21175.568	-21.725	3119242.955950
K66	-143569.965	-21189.264	-22.431	3220417.884915
K67	-143566.546	-21197.999	-20.466	2938232.930436
合計				-107.915030
合計面積				53.9575150
地積				53.95 m <sup>2</sup>

図面名称	丈量図 (七) 水路2		
所在	奈良市秋篠町地内		
図番	16 / 17	縮尺	1 / 250
平成20年3月11日 作成			
測量・作成者			
奈良市秋篠早月町10番10号			
三和マンションB-517			
土地家屋調査士 中島 俊一			

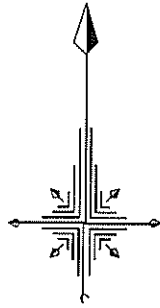


# 丈量図 17/17

(ソ) 水路3

奈良市秋篠町地内

S = 1 / 250

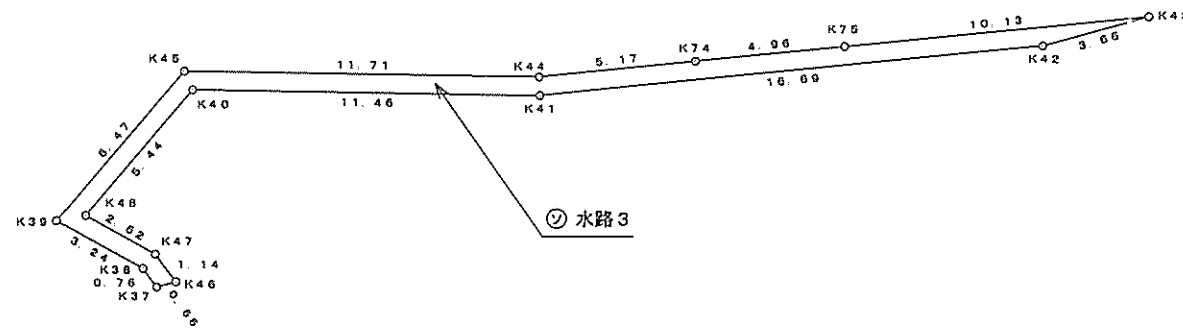

求積表

地番	③ 水路3			
NO	X <sub>n</sub>	Y <sub>n</sub>	Y <sub>n+1</sub> - Y <sub>n-1</sub>	X <sub>n</sub> · (Y <sub>n+1</sub> - Y <sub>n-1</sub> )
K45	-143582.611	-21069.864	-15.895	2282245.601845
K39	-143587.564	-21074.041	-1.333	191402.222812
K38	-143589.133	-21071.197	3.309	-475136.441097
K37	-143589.746	-21070.732	1.102	-158235.900092
K46	-143589.570	-21070.095	-0.054	7753.836780
K47	-143588.658	-21070.786	-2.994	429904.442052
K48	-143587.388	-21073.089	1.205	-173022.802540
K40	-143583.228	-21069.581	14.972	-2149728.089616
K41	-143583.350	-21058.117	28.070	-4030384.634500
K42	-143581.609	-21041.511	20.132	-2890584.952388
K43	-143580.622	-21037.985	-6.555	941170.977210
K75	-143581.679	-21048.066	-15.017	2156166.073543
K74	-143582.196	-21053.002	-10.080	1447308.535680
K44	-143582.735	-21058.146	-16.862	2421092.077570
合計				-49.052741
合計面積				24.5263705
地積				24.52 m <sup>2</sup>

図面名称	丈量図 (ソ) 水路3		
所在	奈良市秋篠町地内		
図番	17/17	縮尺	1/250
平成20年3月11日 作成			
測量・作成者			
奈良市秋篠早月町10番10号			
三和マンションB-517			
土地家屋調査士 中島 俊一			