
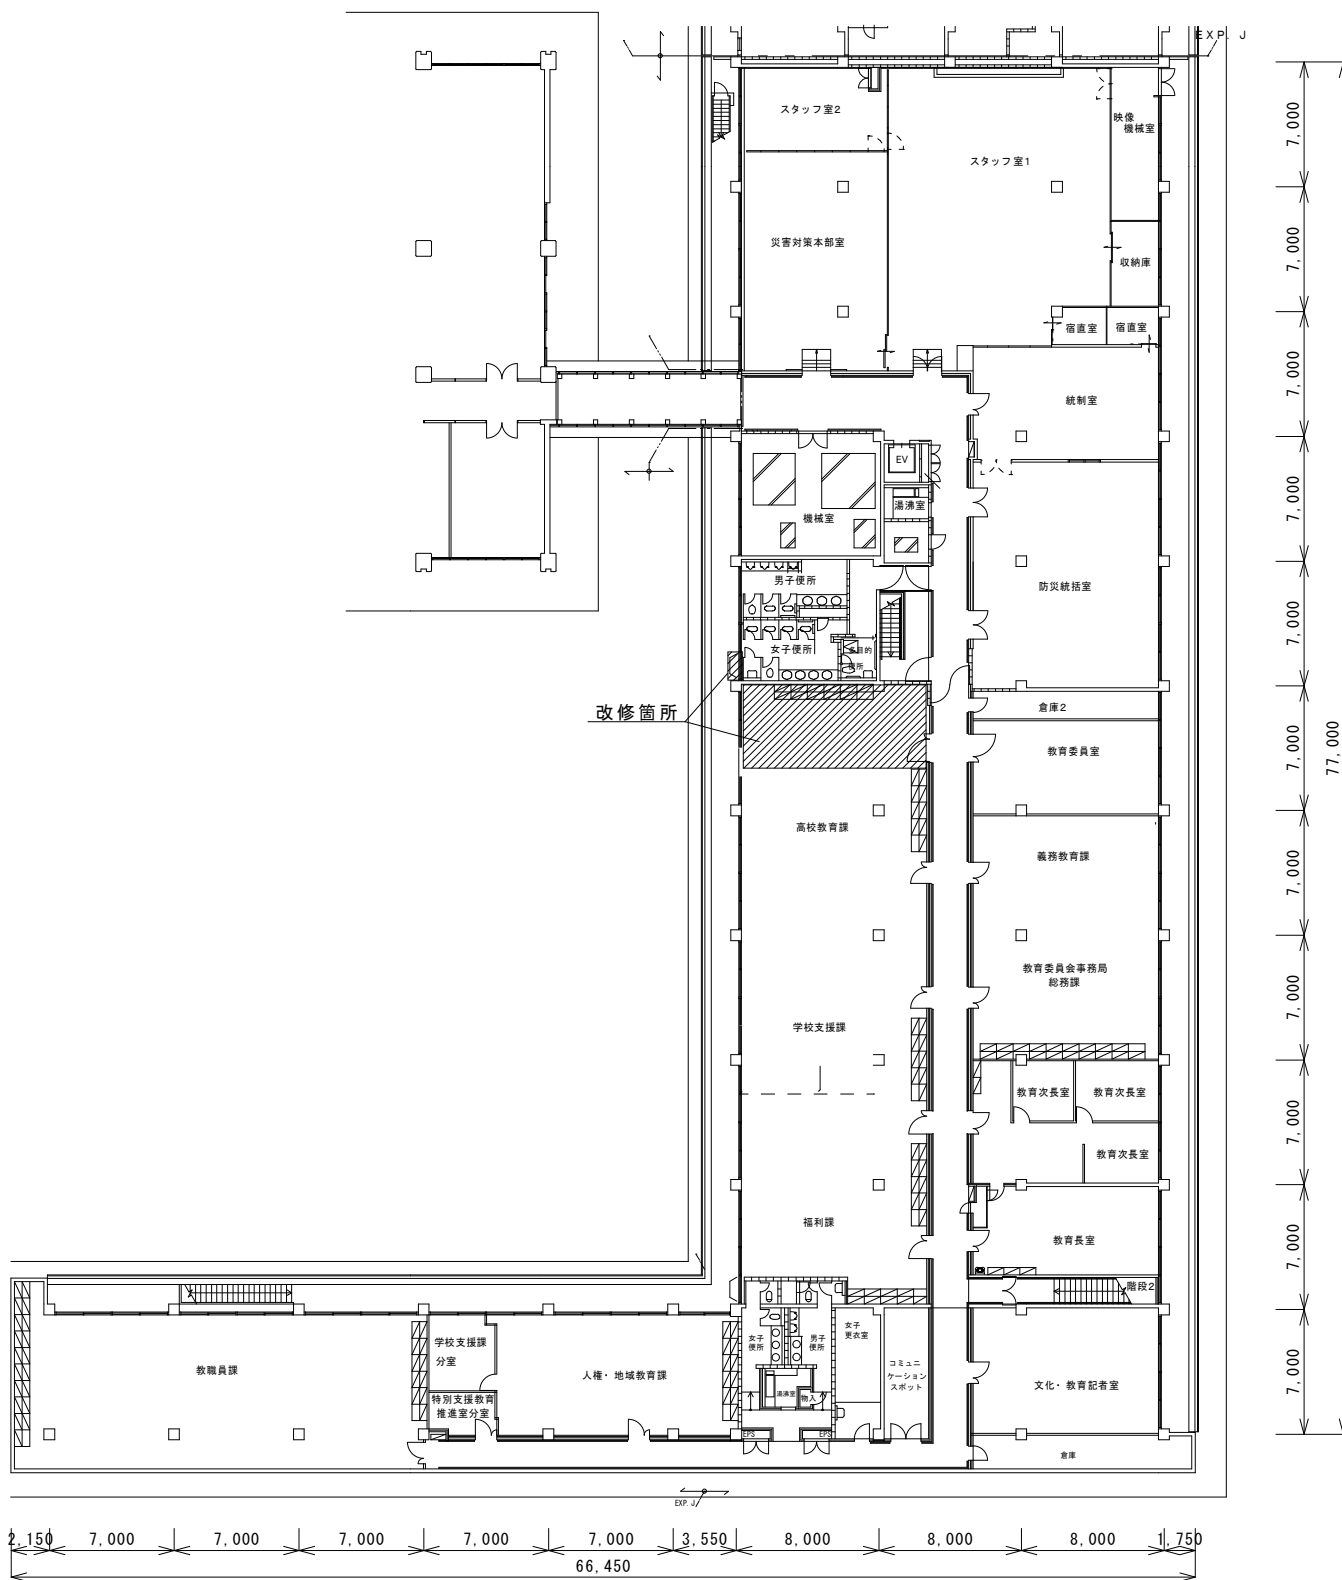


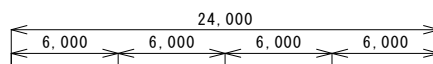

東棟 2 階 平面図 S=1/300